

Aerial Perspective



Lyon Architects

Architects, Interior Designers & Project Managers
PO Box 621 Lismore NSW 2480
Tel. 02 6622 0444 Fax 02 6621 2050
PO Box 658 Pacific Fair QLD 4218
Tel. 07 5532 1010

Client
Kyogle Shire Council

Project
Proposed Amphitheatre
Cnr Eltrick St & Summerland Way
Kyogle NSW



Perspective View




Shelter Area



Picnic Shelter




Children's Play Area

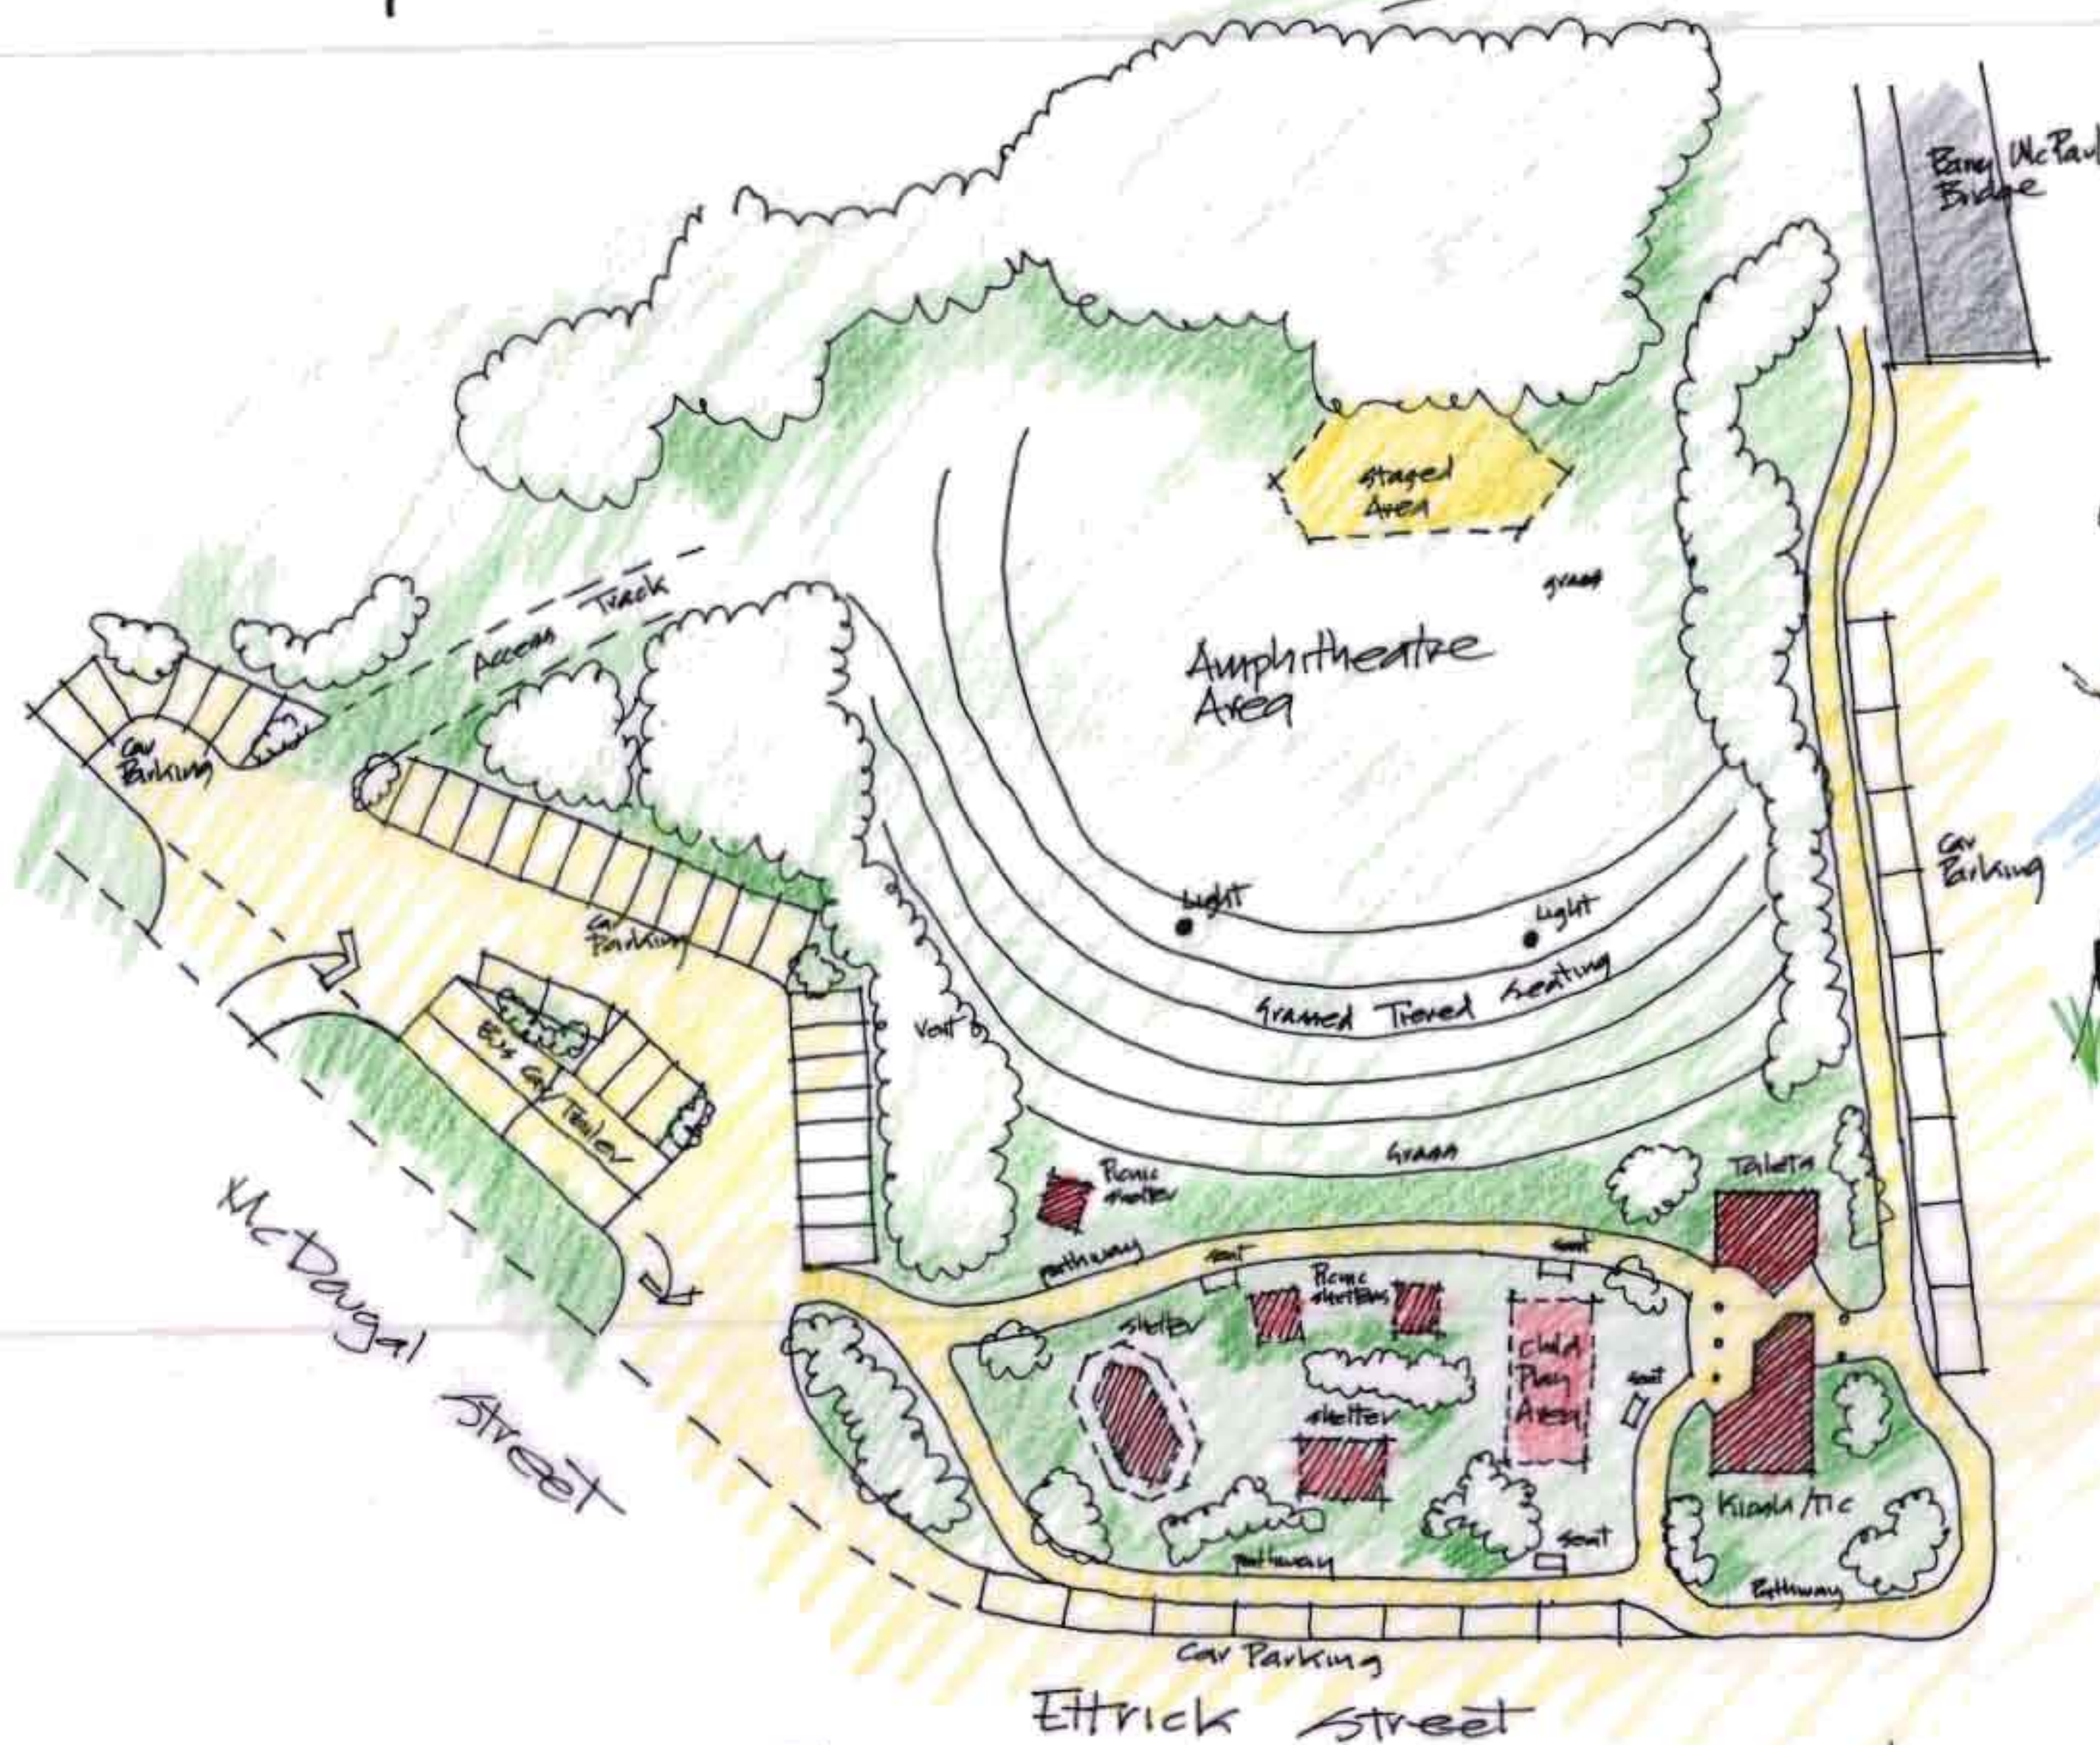

Site Plan

Scale 1:1000

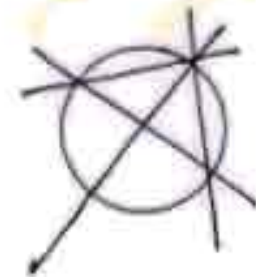

Lyon Architects
 Architects, Interior Designers & Project Managers
 PO Box 621 Lismore NSW 2480
 Tel. 02 6622 0444 Fax 02 6621 2050
 PO Box 658 Pacific Fair QLD 4218
 Tel. 07 5532 1010

Client
 Kyogle Shire Council

Project
 Proposed Amphitheatre
 Cnr Ettrick St & Summerland Way
 Kyogle NSW


Title
 Sketch Site Proposal

Drawn	jl	Checked	SK1
Scale	AS	Date	April 04
		Project to	02/32


Copyright: This drawing is copyright. Check and verify all dimensions and details before the commencement of any work on site. Do not scale drawing.



Front Elevation

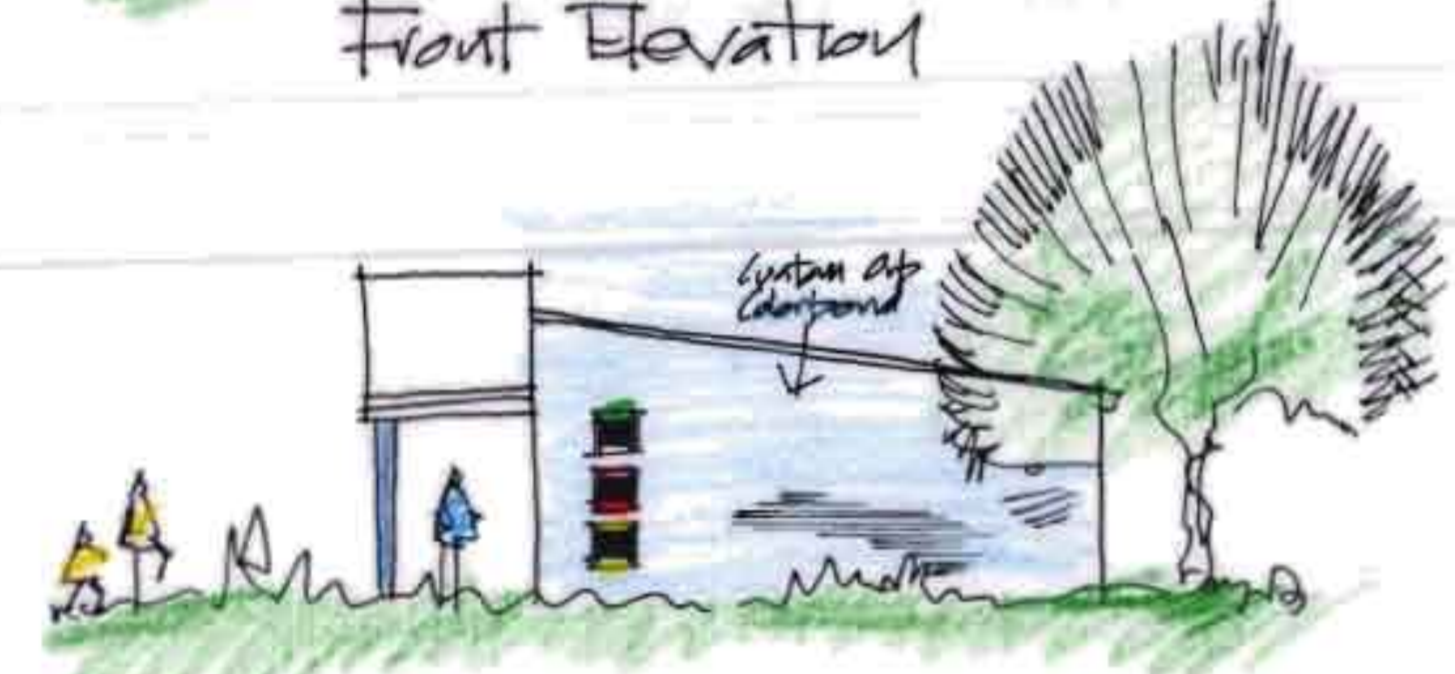

Side Elevation

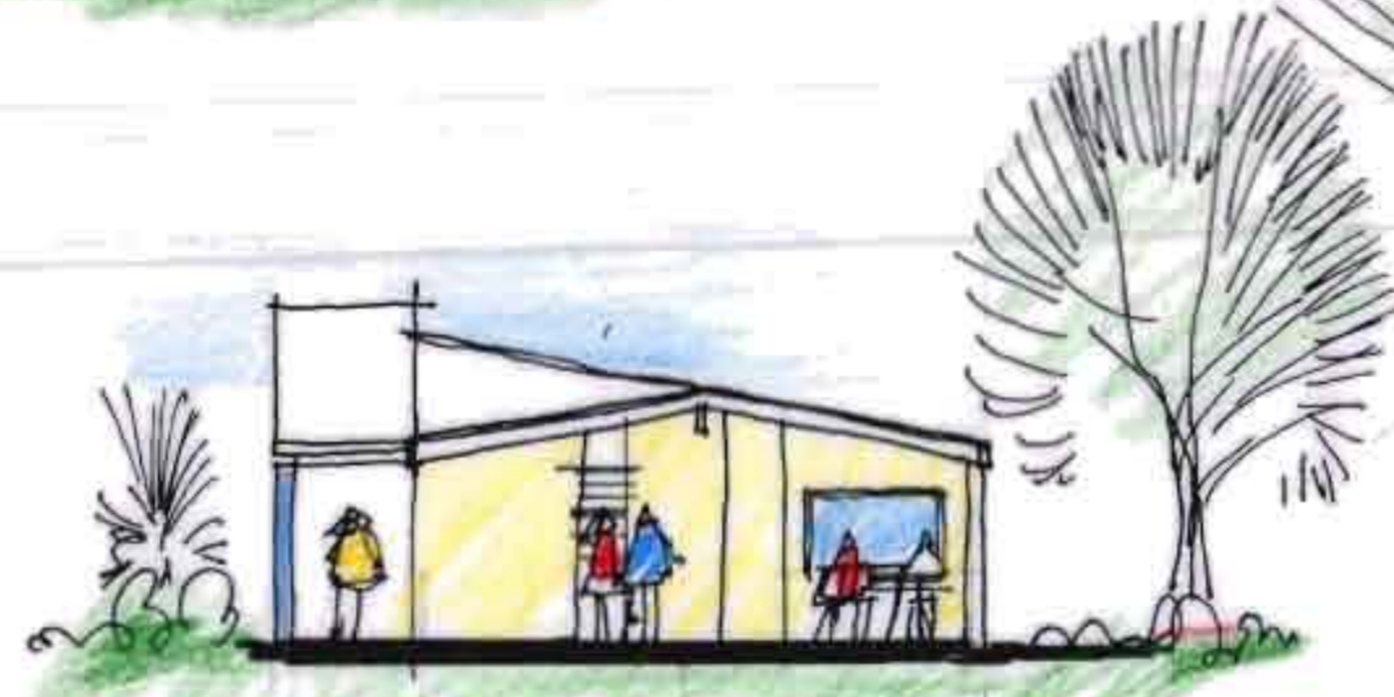

Section 'A'



Perspective of Amenities



Proposed Plan



Architects, Interior Designers & Project Managers
 PO Box 621 Lismore NSW 2480
 Tel 02 6622 0444 Fax 02 6621 2050
 PO Box 658 Pacific Fair QLD 4218
 Tel 07 5532 1010

Client
 Kyogle Shire Council

Project
 Proposed Amphitheatre
 Cnr Ettrick St & Summerland Way
 Kyogle NSW

Title
 Kiosk, Tourist Information
 & Amenities Block

Drawn jl	Checked	Sheet No. SK2
Scale AS	Date April 04	Project No. 02/32

Copyright: This drawing is copyright. Check and verify all dimensions and details before the commencement of any work on site. Do not scale drawing.



Perspective View




shelter



kiosk / toilets / tourist info centre

Picnic shelter

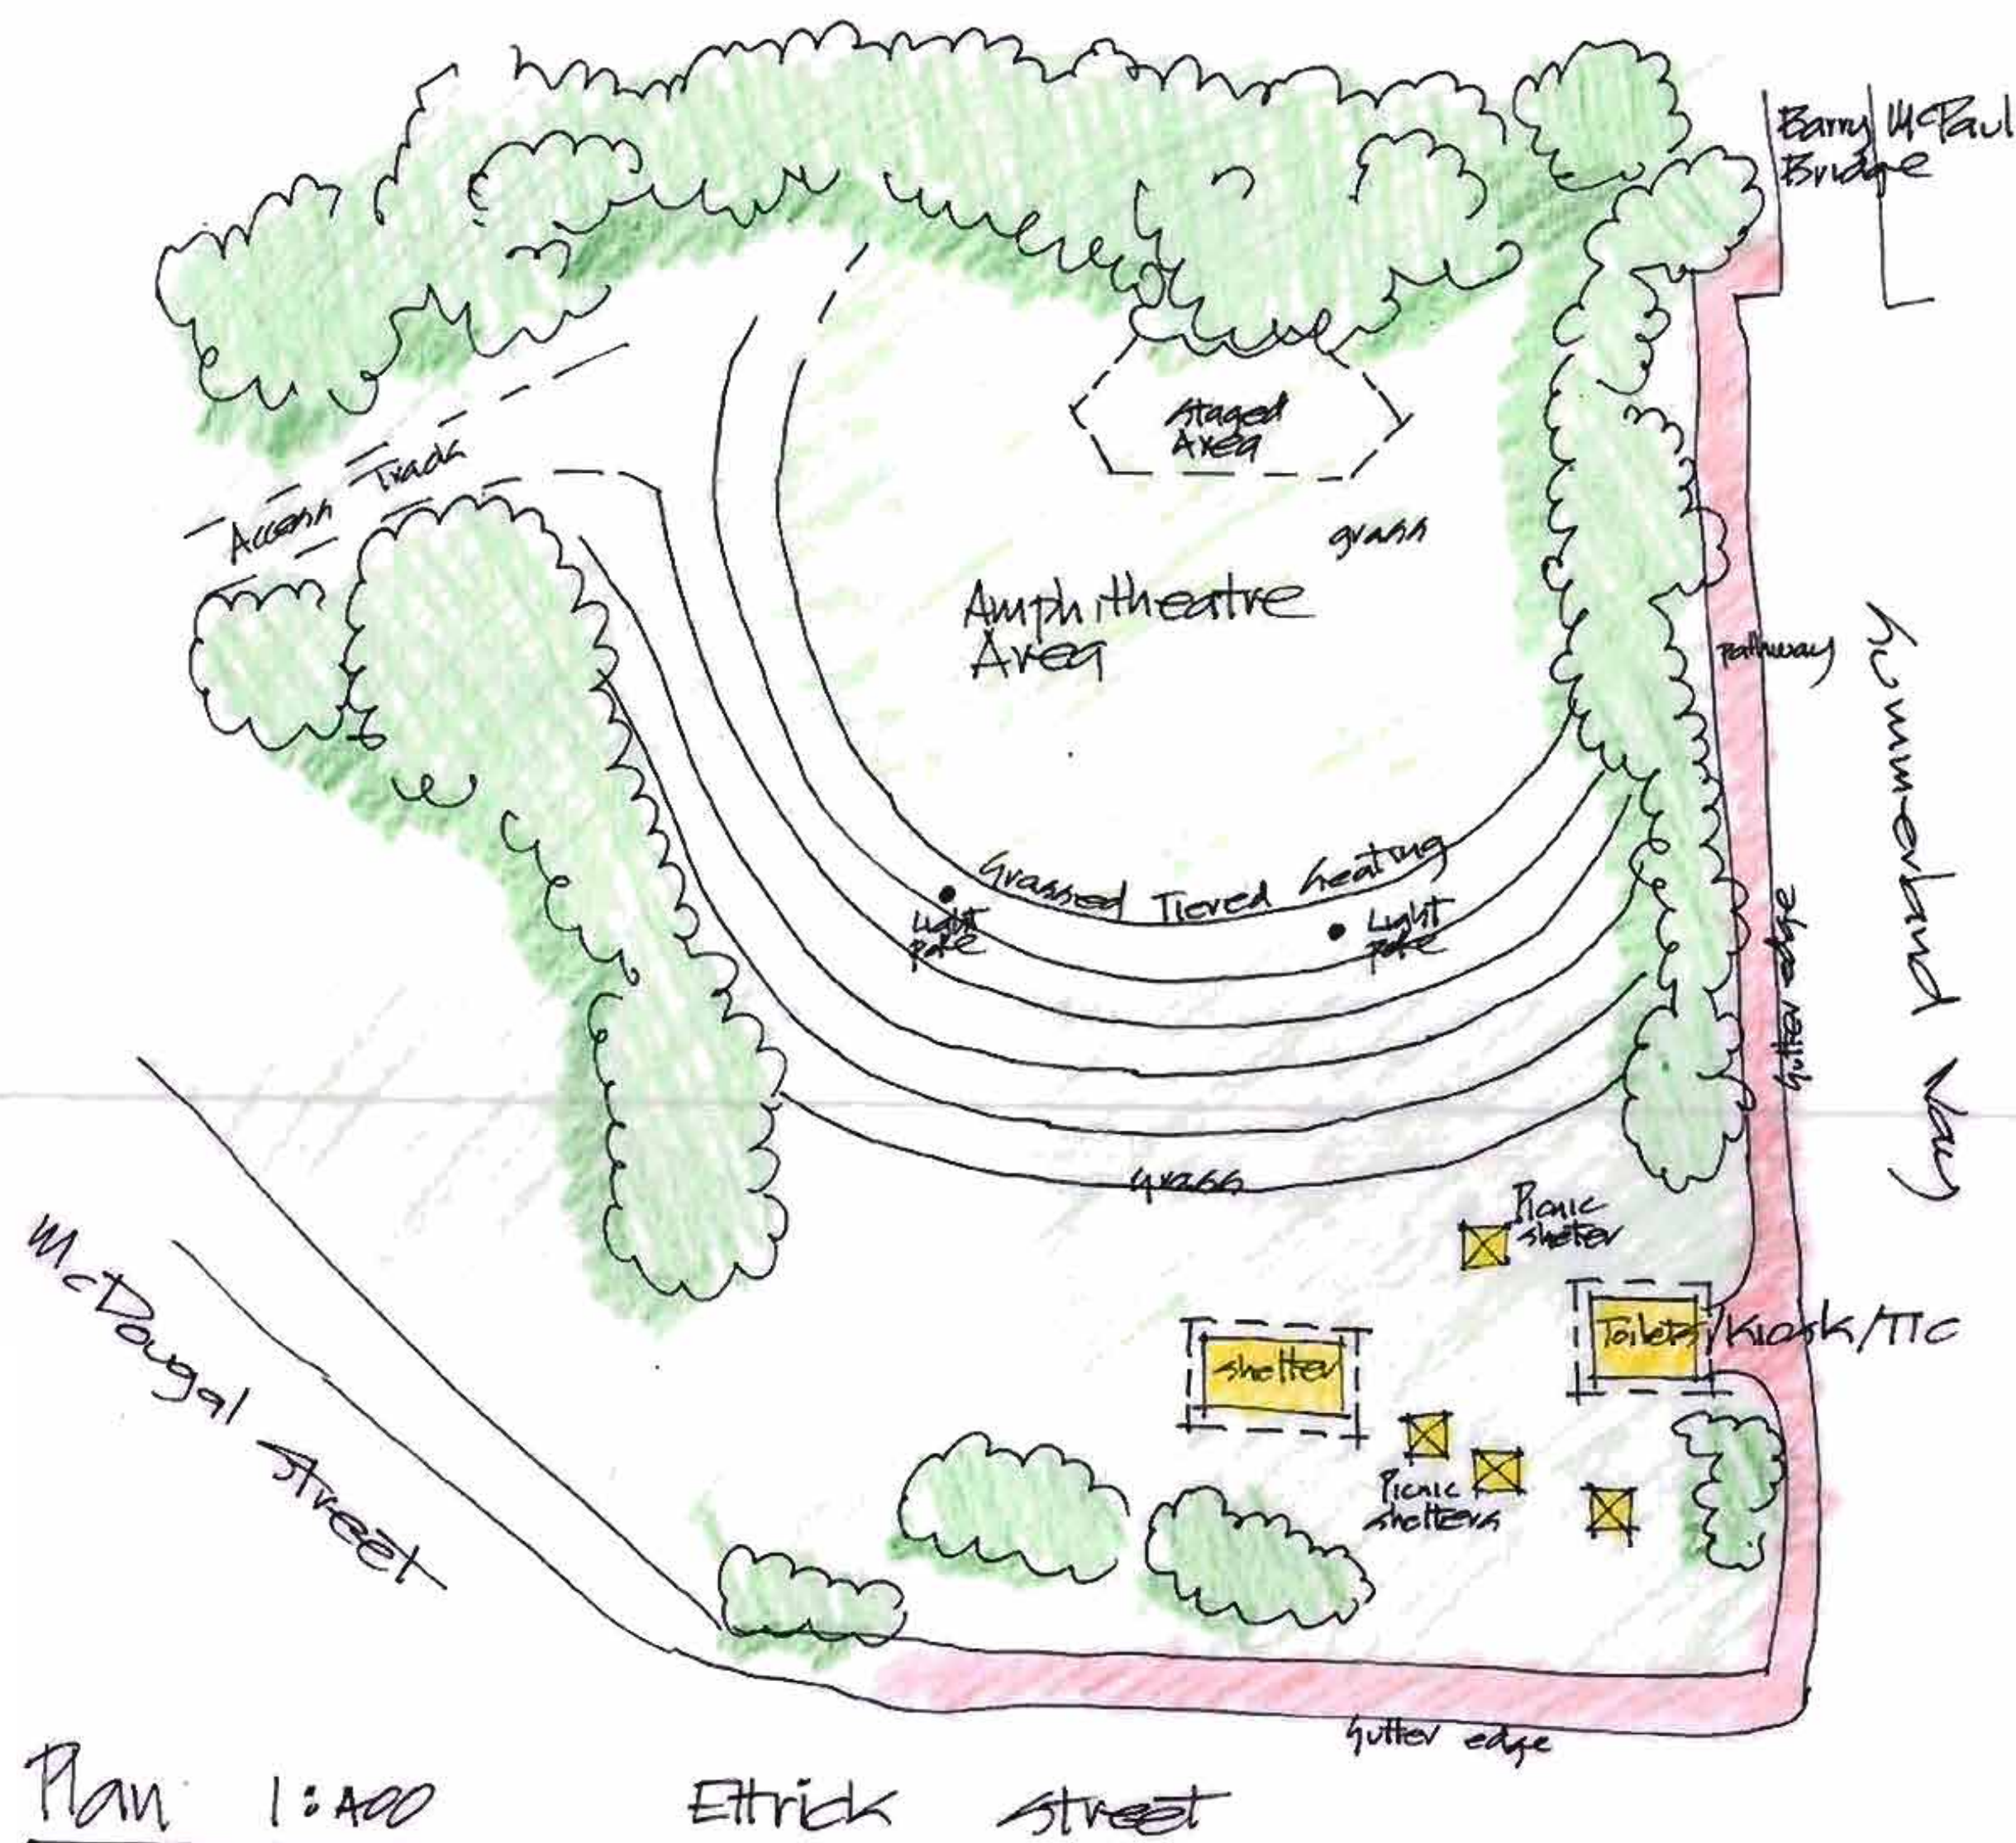

Plan 1:400

Ettrick Street


Lyon Architects
 Architects, Interior Designers & Project Managers
 PO Box 621 Lismore NSW 2480
 Tel 02 6622 0444 Fax 02 6621 2050
 PO Box 658 Pacific Fair QLD 4218
 Tel 07 5532 1010

Client
Kyogle Shire Council

Project
Proposed Amphitheatre
Cnr Ettrick Street and
Summerland Way
Kyogle

Title
Schematic Sketch Proposal

Drawn	jcl	Checked	Sheet No	SK1	
Scale	1 : 100	Date	Jan 03	Project No	02/32

Copyright This drawing is copyright. Check and verify all dimensions and details before the commencement of any work on site. Do not scale drawing.