



ROXY LANE

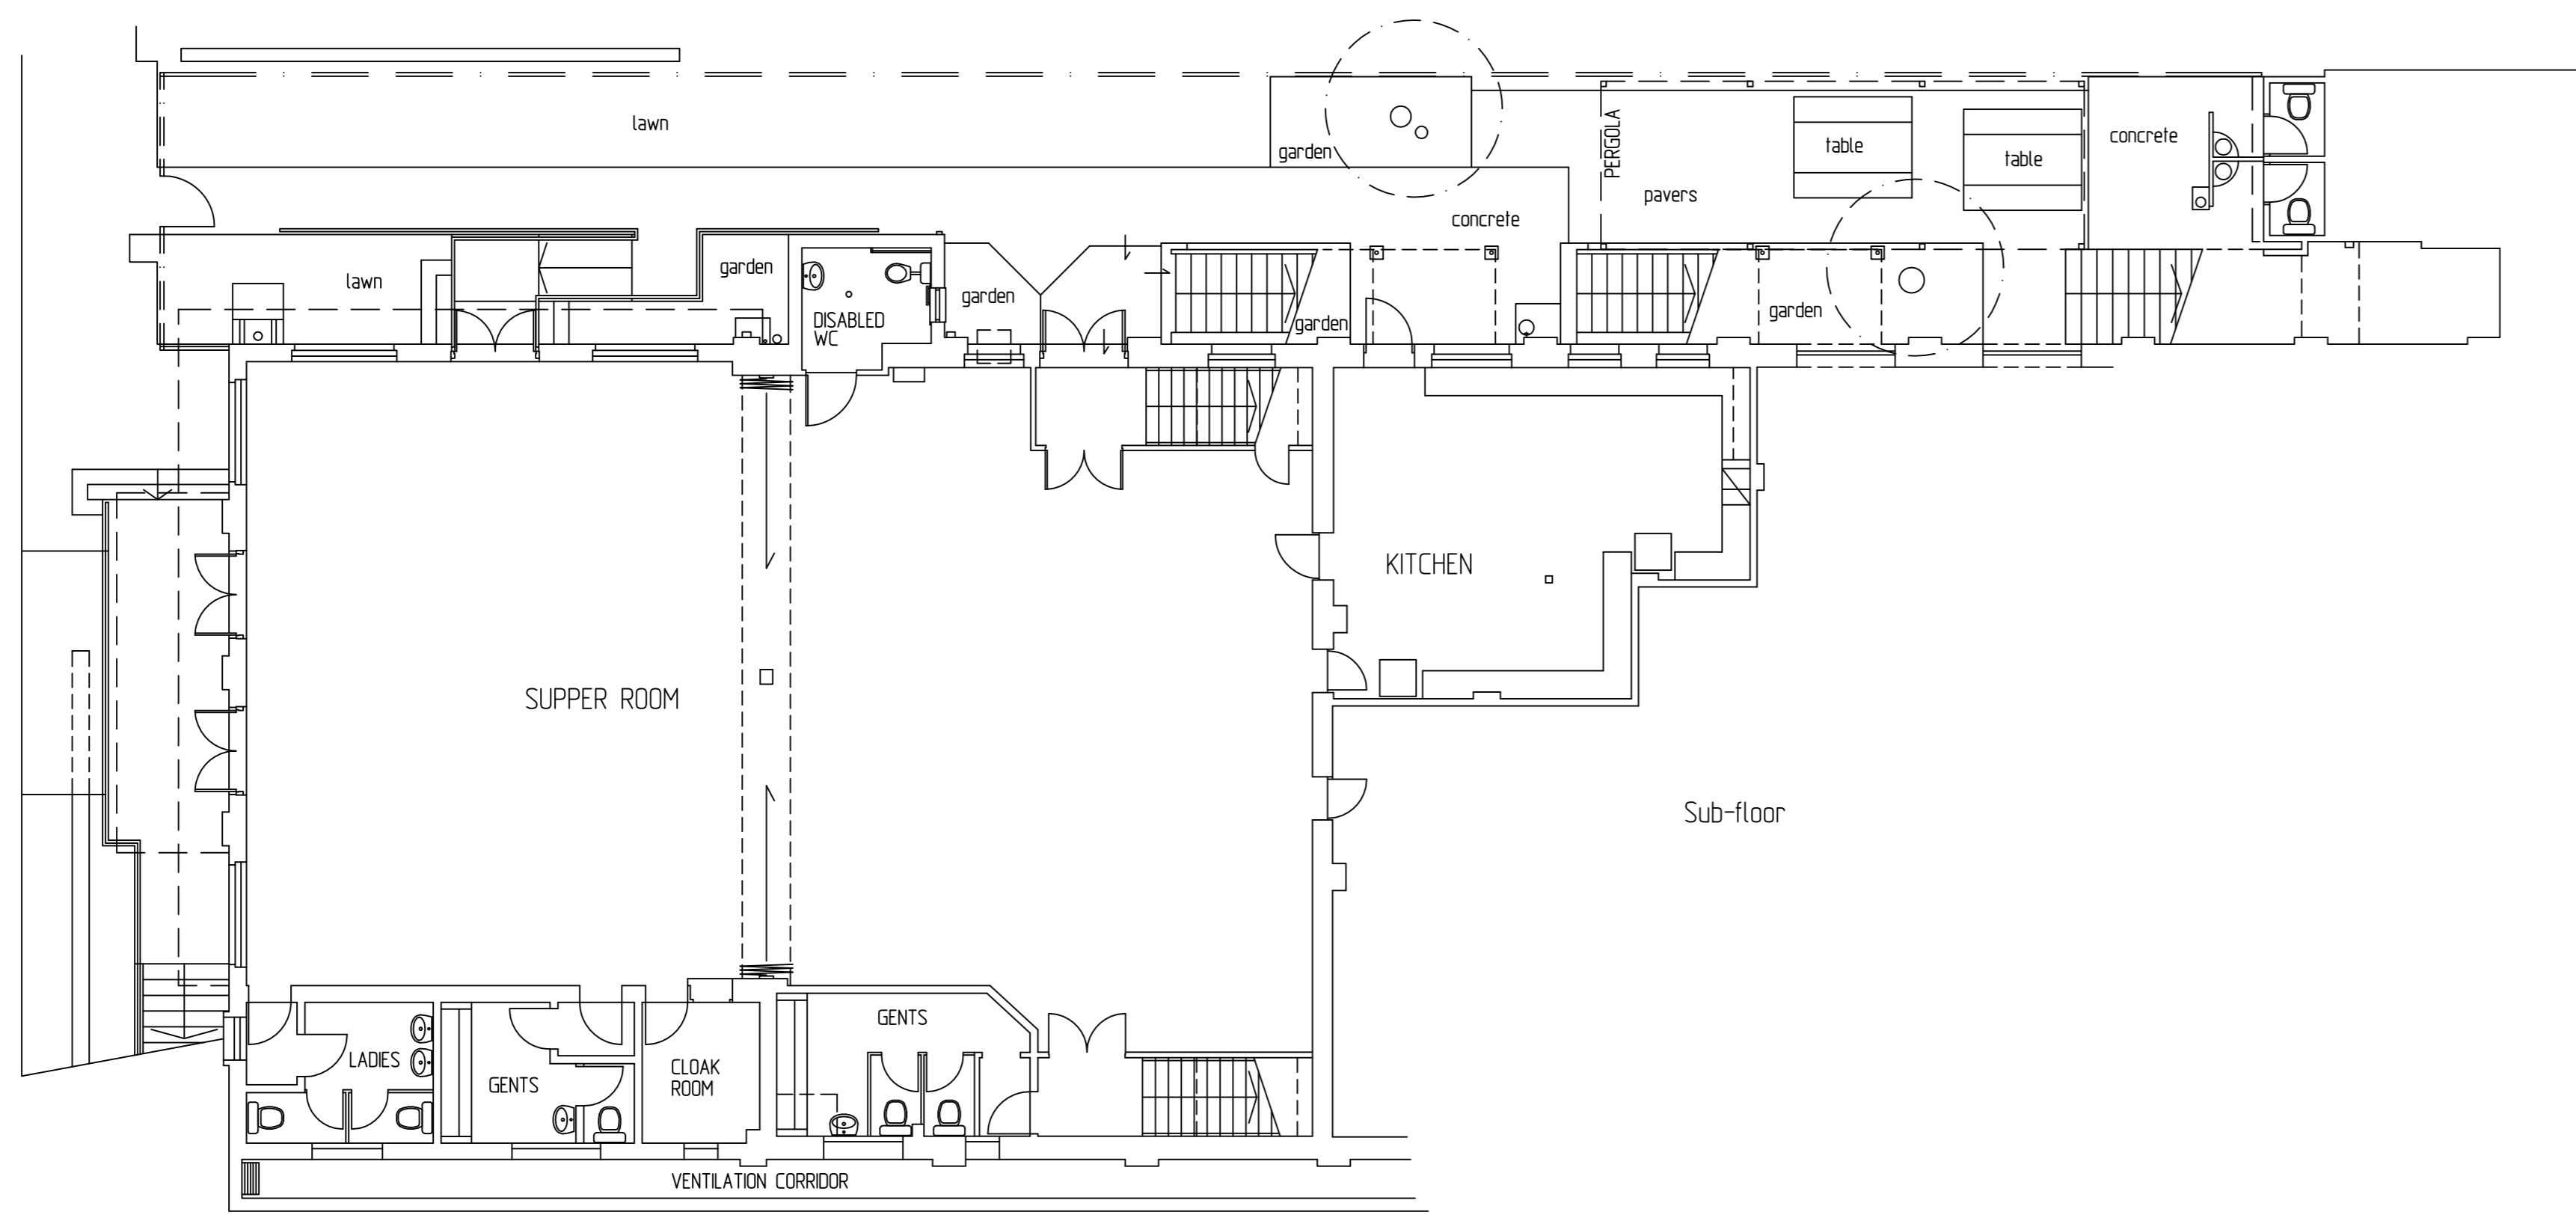


Projection Booth


0 1 2 5m
Scale

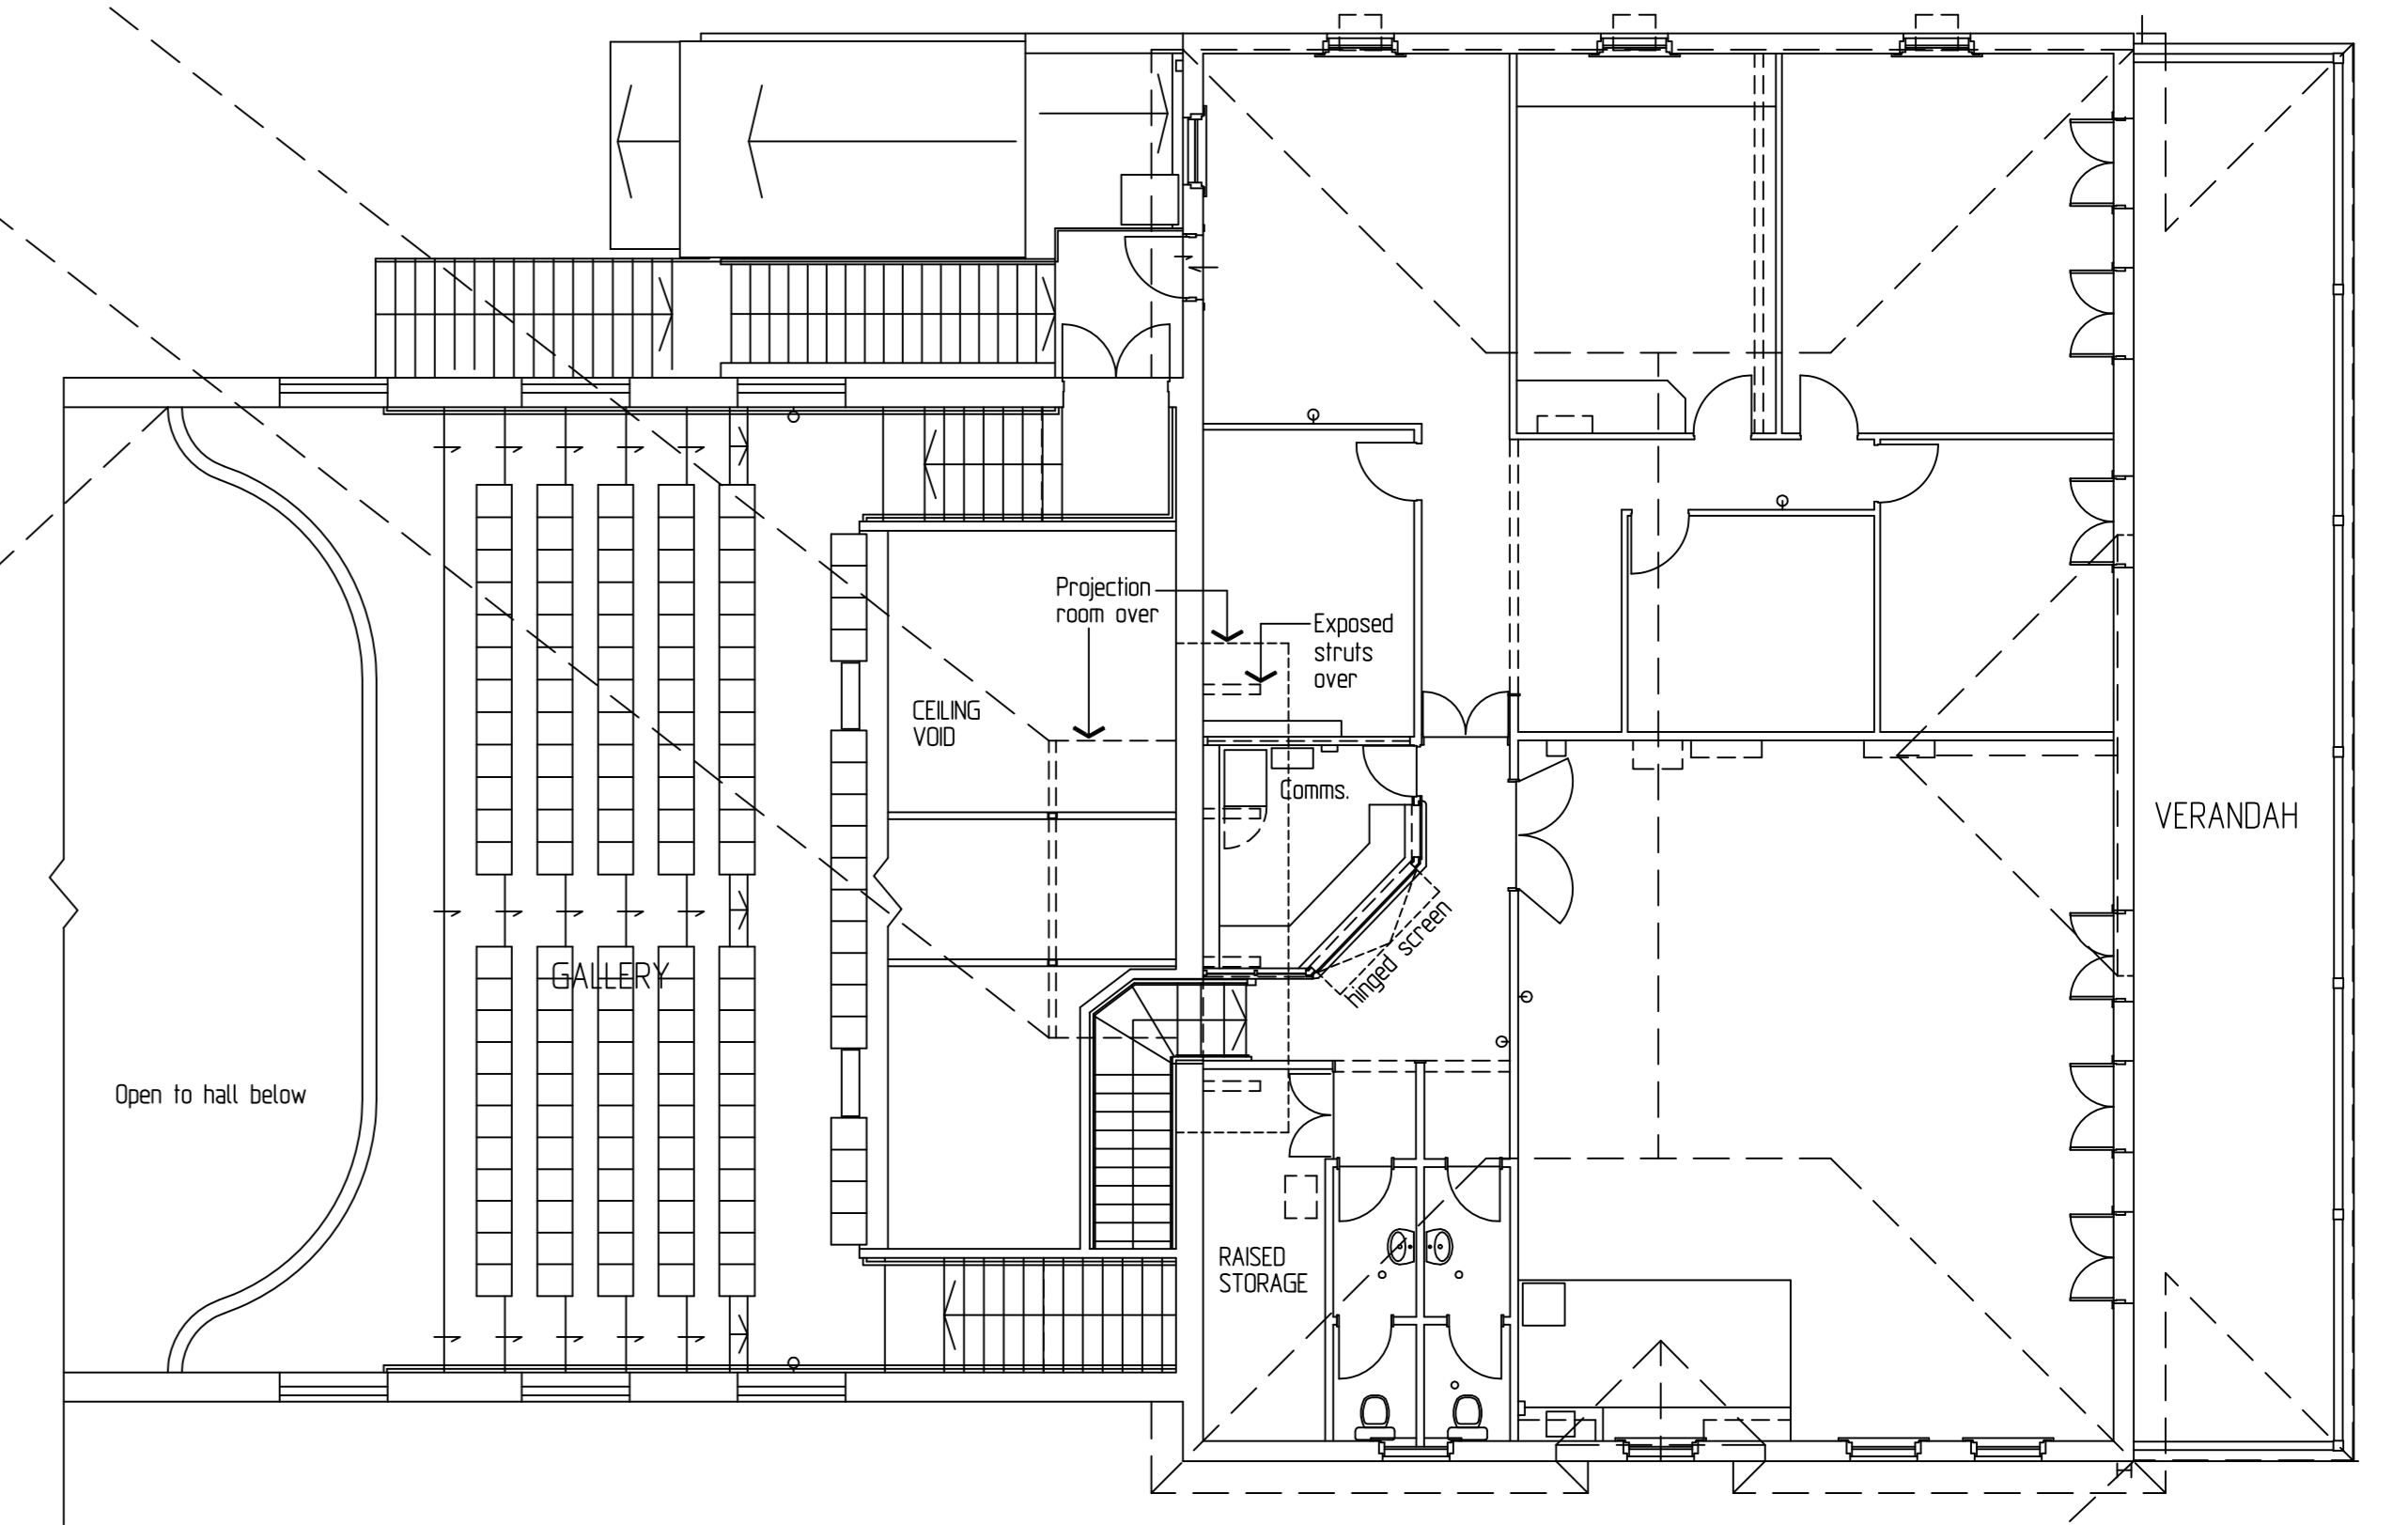

ROXY LANE

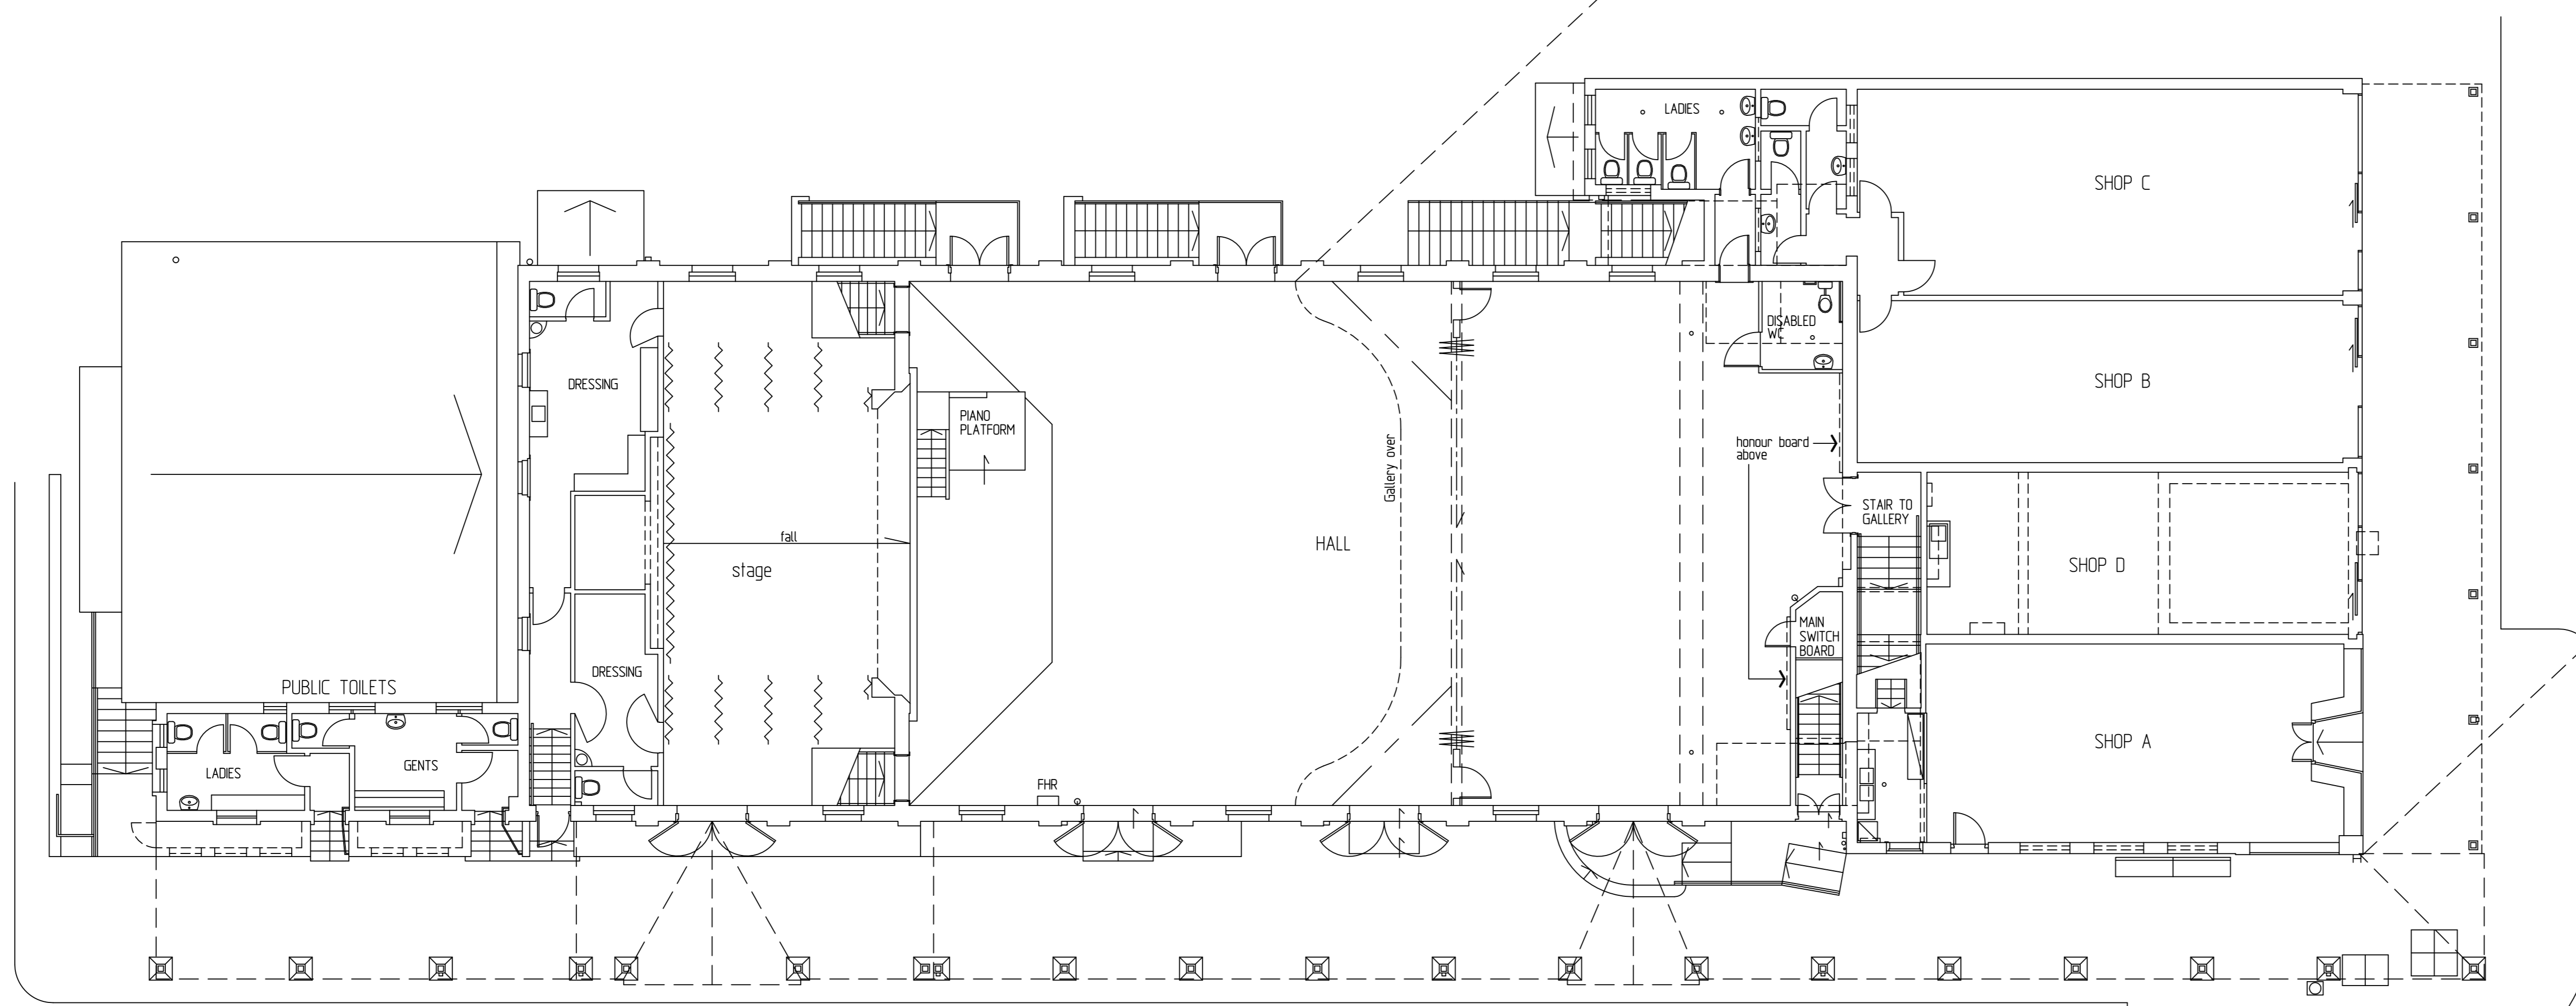

STRATHEDEN ST.

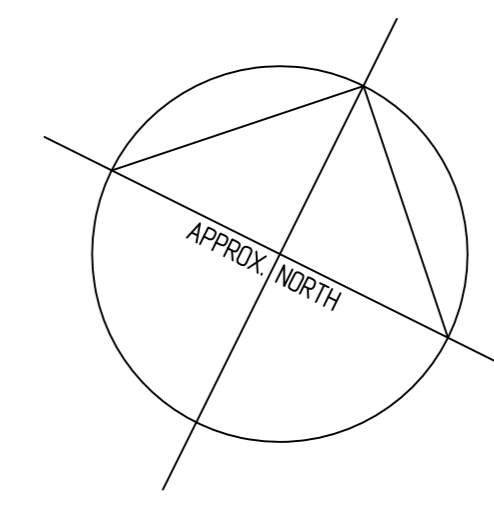

Architects, Interior Designers & Project Managers
Heritage Consultants
PO Box 621 Lismore NSW 2480
Tel 02 6622 0444
Email : lyonarchitects@gmail.com

Kyogle Memorial Institute Building - Existing Floor Plans

Drawn	sd	Date	11-09-14	Project No	1406
Scale	1 : 100@A1	Checked		Sheet No	EX
				Rev No	

Copyright: This drawing is copyright. Check and verify all dimensions and details before the commencement of any work on site. Do not scale drawing.