


SANITARY FACILITIES PROVIDED:

USERS	WCs	URINALS	BASINS	SHOWERS
MALE	3	3	4	3
FEMALE	7	-	4	3
PWD	1	-	1	1
ACF*	1	-	1	1

*ADULT CHANGE FACILITY

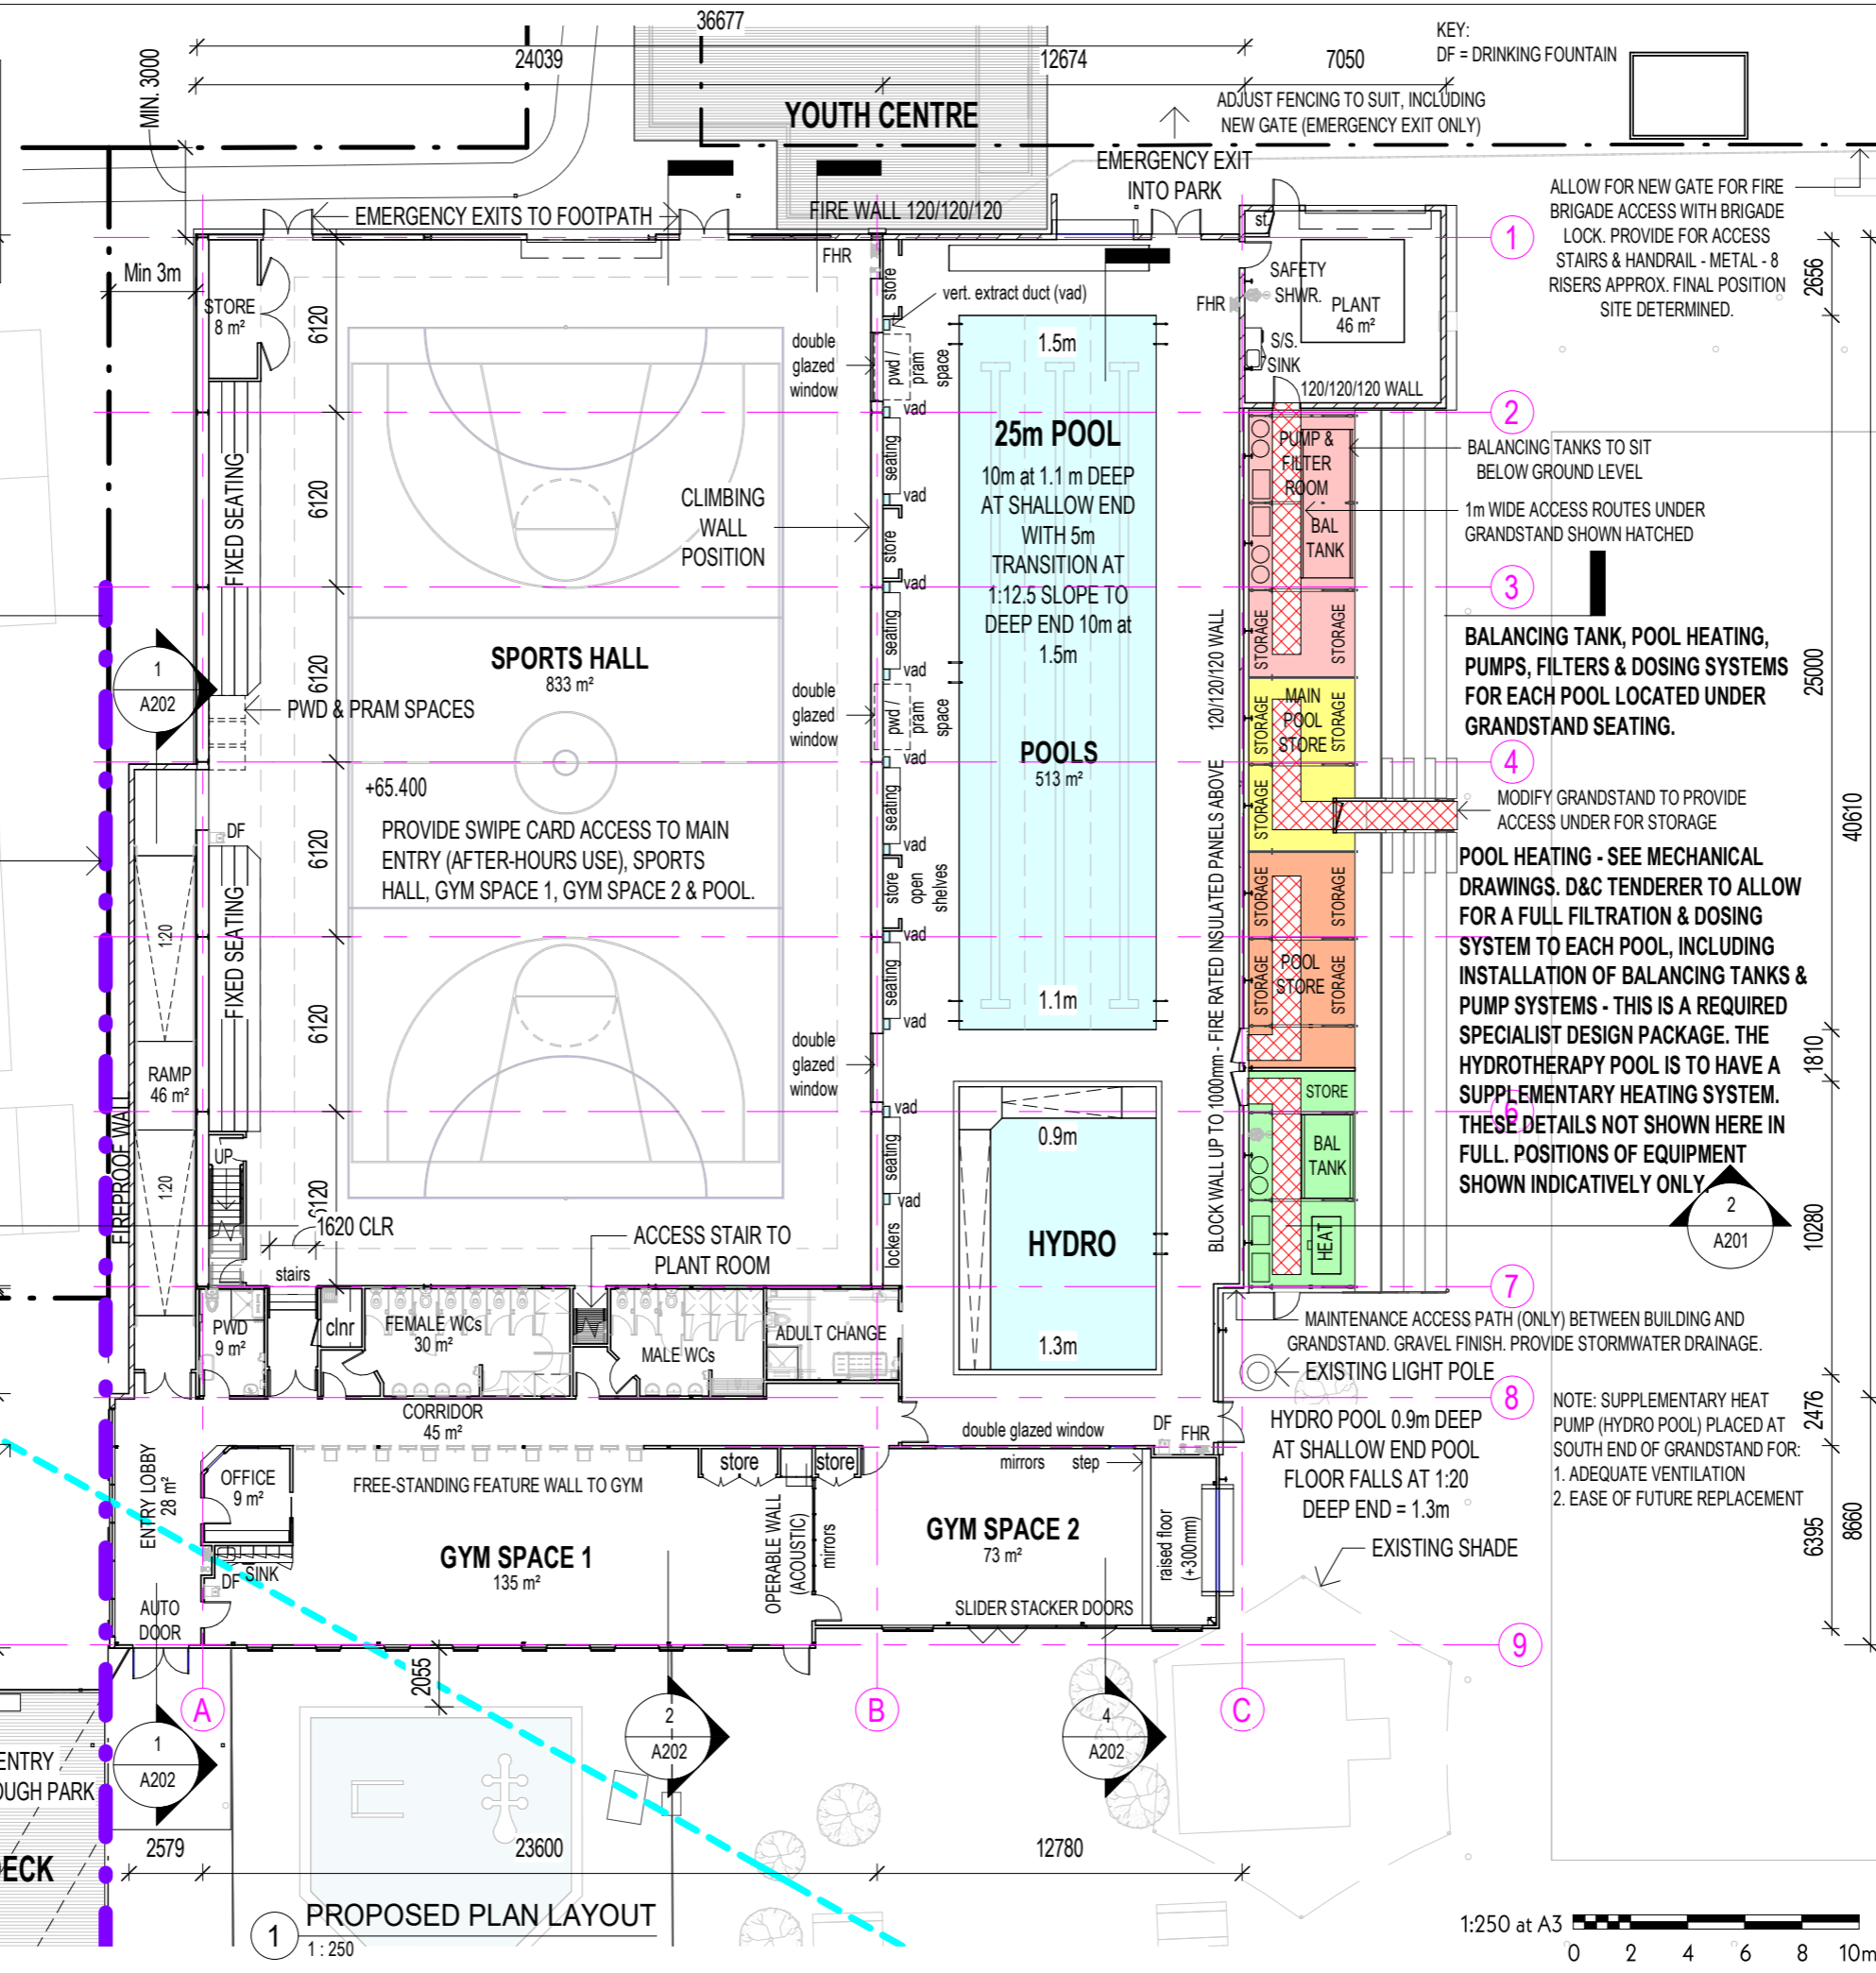

KEY:
DF = DRINKING FOUNTAIN

BARCODE

NORTH

NOTE: Do not scale from this drawing. Figured dimensions to be taken in preference to scaled dimensions. Verify all dimensions on site before commencing work or making shop drawings. Report any discrepancies to the architect.

IF IN DOUBT, ASK.

AMENDMENTS

Issue Date	Subject	By
P18 211108	CLIENT CHANGES	CCP

1 ALLOW FOR NEW GATE FOR FIRE BRIGADE ACCESS WITH BRIGADE LOCK. PROVIDE FOR ACCESS STAIRS & HANDRAIL - METAL - 8 RISERS APPROX. FINAL POSITION SITE DETERMINED.

2 BALANCING TANKS TO SIT BELOW GROUND LEVEL
1m WIDE ACCESS ROUTES UNDER GRANDSTAND SHOWN HATCHED

3 BALANCING TANK, POOL HEATING, PUMPS, FILTERS & DOSING SYSTEMS FOR EACH POOL LOCATED UNDER GRANDSTAND SEATING.

4 MODIFY GRANDSTAND TO PROVIDE ACCESS UNDER FOR STORAGE

5 POOL HEATING - SEE MECHANICAL DRAWINGS. D&C TENDERER TO ALLOW FOR A FULL FILTRATION & DOSING SYSTEM TO EACH POOL, INCLUDING INSTALLATION OF BALANCING TANKS & PUMP SYSTEMS - THIS IS A REQUIRED SPECIALIST DESIGN PACKAGE. THE HYDROTHERAPY POOL IS TO HAVE A SUPPLEMENTARY HEATING SYSTEM. THESE DETAILS NOT SHOWN HERE IN FULL. POSITIONS OF EQUIPMENT SHOWN INDICATIVELY ONLY.

6 MAINTENANCE ACCESS PATH (ONLY) BETWEEN BUILDING AND GRANDSTAND. GRAVEL FINISH. PROVIDE STORMWATER DRAINAGE.
EXISTING LIGHT POLE

7 NOTE: SUPPLEMENTARY HEAT PUMP (HYDRO POOL) PLACED AT SOUTH END OF GRANDSTAND FOR:
1. ADEQUATE VENTILATION
2. EASE OF FUTURE REPLACEMENT

8 HYDRO POOL 0.9m DEEP AT SHALLOW END POOL FLOOR FALLS AT 1:20 DEEP END = 1.3m

9 EXISTING SHADE

RETAINING WALL ALONG MAJORITY OF WEST SIDE BOUNDARY - HEIGHT VARIES. ALLOW 65 Lm AT A HEIGHT OF 1200mm.

EXISTING 600 mm STORMWATER PIPE TO BLOORE ST. ALLOW FOR PIERING AROUND / BELOW - REFER STRUCTURAL DRAWINGS.

1 PROPOSED PLAN LAYOUT
1:250

1:250 at A3

CLIENT CHANGES

CLIENT

KYOGLÉ COUNCIL

SITE

**KYOGLÉ AQUATIC CENTRE,
WYANGARIE ST,
KYOGLÉ NSW 2474**

PROJECT

AQUATIC CENTRE UPGRADES

TITLE

**FLOOR PLAN - GENERAL
ARRANGEMENT**

CP - ARCHITECTS

PO BOX 4349, GUMDALE, QUEENSLAND
4154
T: 0401 472 020
E: chris@cp-architect.com.au
ABN: 53 353 160 484


DRAWN: JJA
APPROVED: CCP

SCALE @ A3: 1:250
DATE: 211108
SIZE: **A3**


CONTRACT No. RFT-10014831
PROJECT No. CP1923-K

SHEET 2 of 9
DRAWING No. SK A100


ISSUE: P18

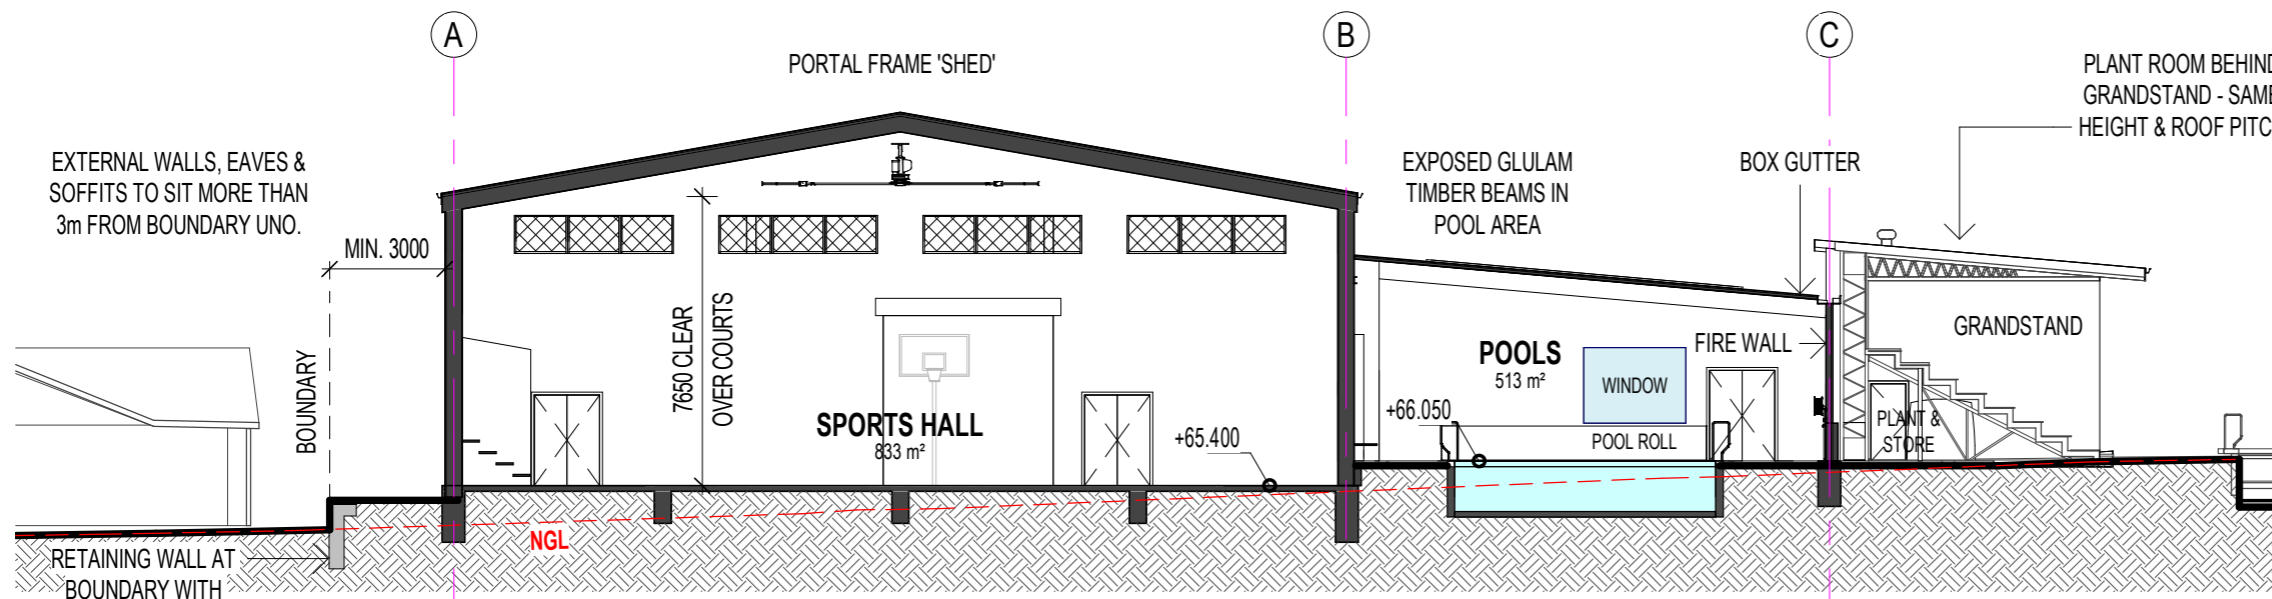

1 TRANSVERSE SECTION - NORTH
1 : 200

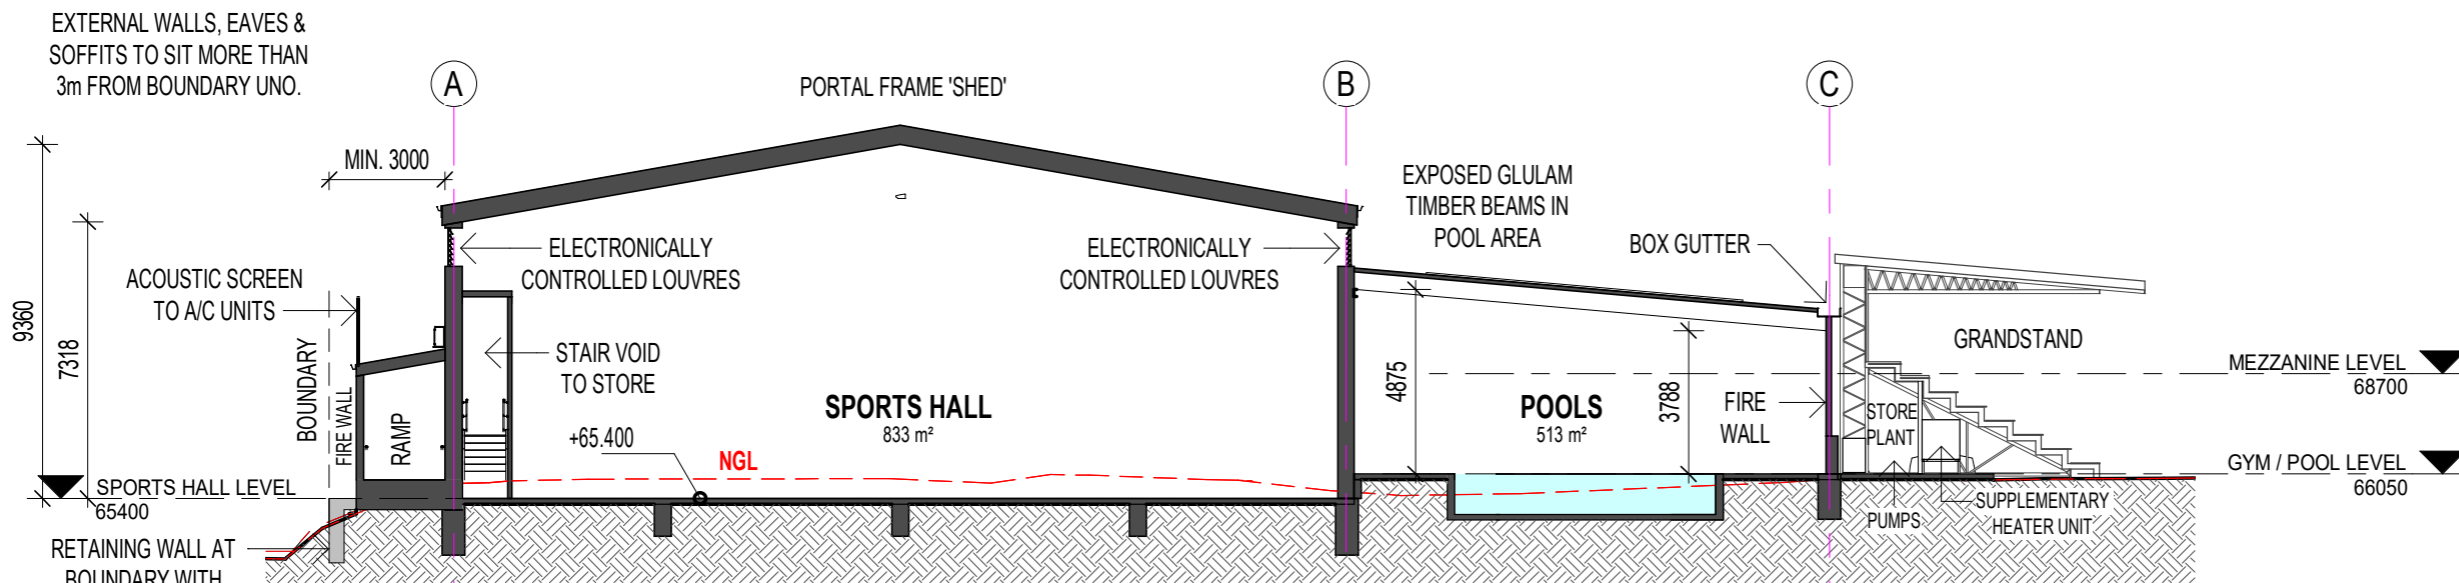

2 TRANSVERSE SECTION - SOUTH
1 : 200

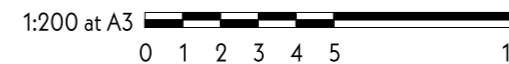

BARCODE

NOTE: Do not scale from this drawing. Figured dimensions to be taken in preference to scaled dimensions. Verify all dimensions on site before commencing work or making shop drawings. Report any discrepancies to the architect.

IF IN DOUBT, ASK.

AMENDMENTS

Issue Date	Subject	By
P18 211108	CLIENT CHANGES	CCP

CLIENT CHANGES

CLIENT

KYOGLE COUNCIL



SITE

KYOGLE AQUATIC CENTRE,
WYANGARIE ST,
KYOGLE NSW 2474

PROJECT

AQUATIC CENTRE UPGRADES

TITLE

SECTIONS - SHEET 1

CP - ARCHITECTS


PO BOX 4349, GUMDALE, QUEENSLAND
4154
T: 0401 472 020
E: chris@cp-architect.com.au
ABN: 53 353 160 484

DRAWN APPROVED
JJA CCP


SCALE @ A3 DATE SIZE: A3
1:200 211108

CONTRACT No. SHEET 8 of 9
RFT-10014831

PROJECT No. DRAWING No. ISSUE:
CP1923-K SK A201 P18

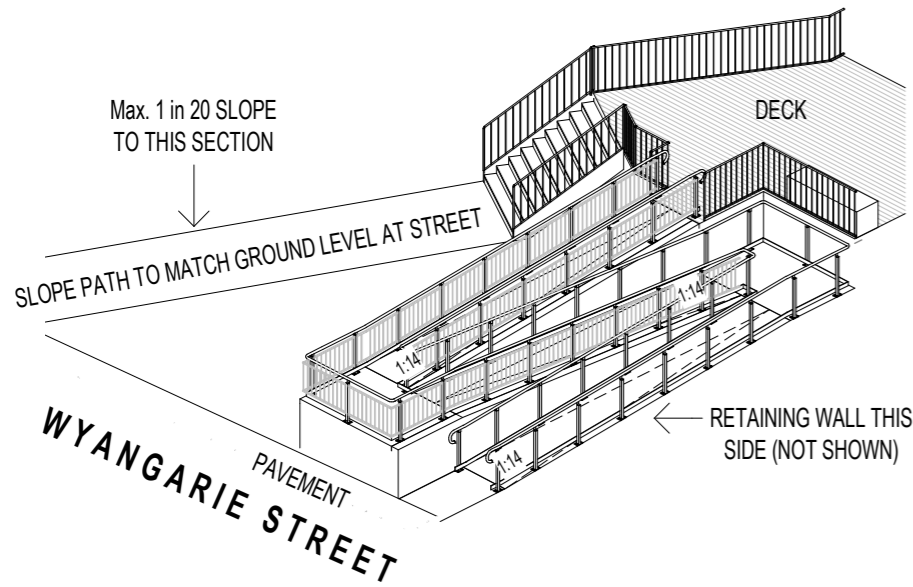


3 BLOORE PARK RAMP
NOT TO SCALE

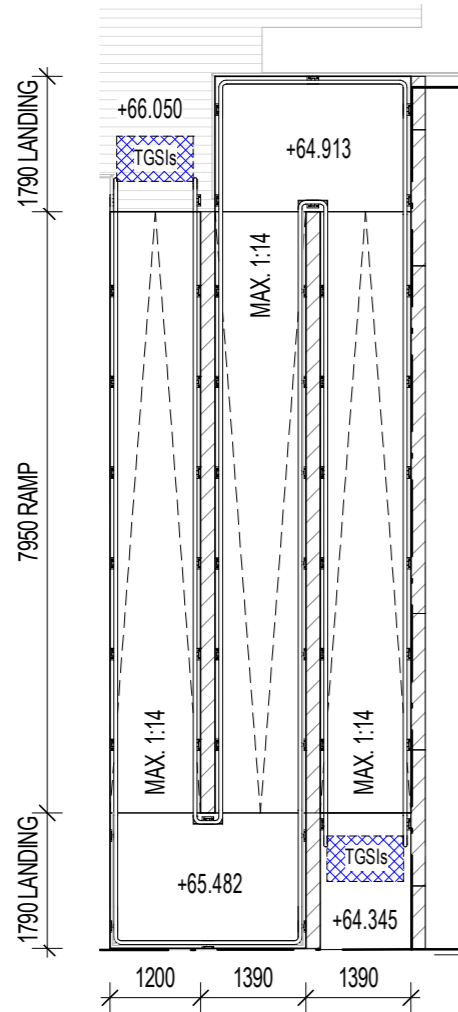


2 BLOORE PARK RAMP PLAN
1:100

ALL LEVELS APPROXIMATE
CHECK ALL LEVELS ON SITE PRIOR TO CONSTRUCTION.

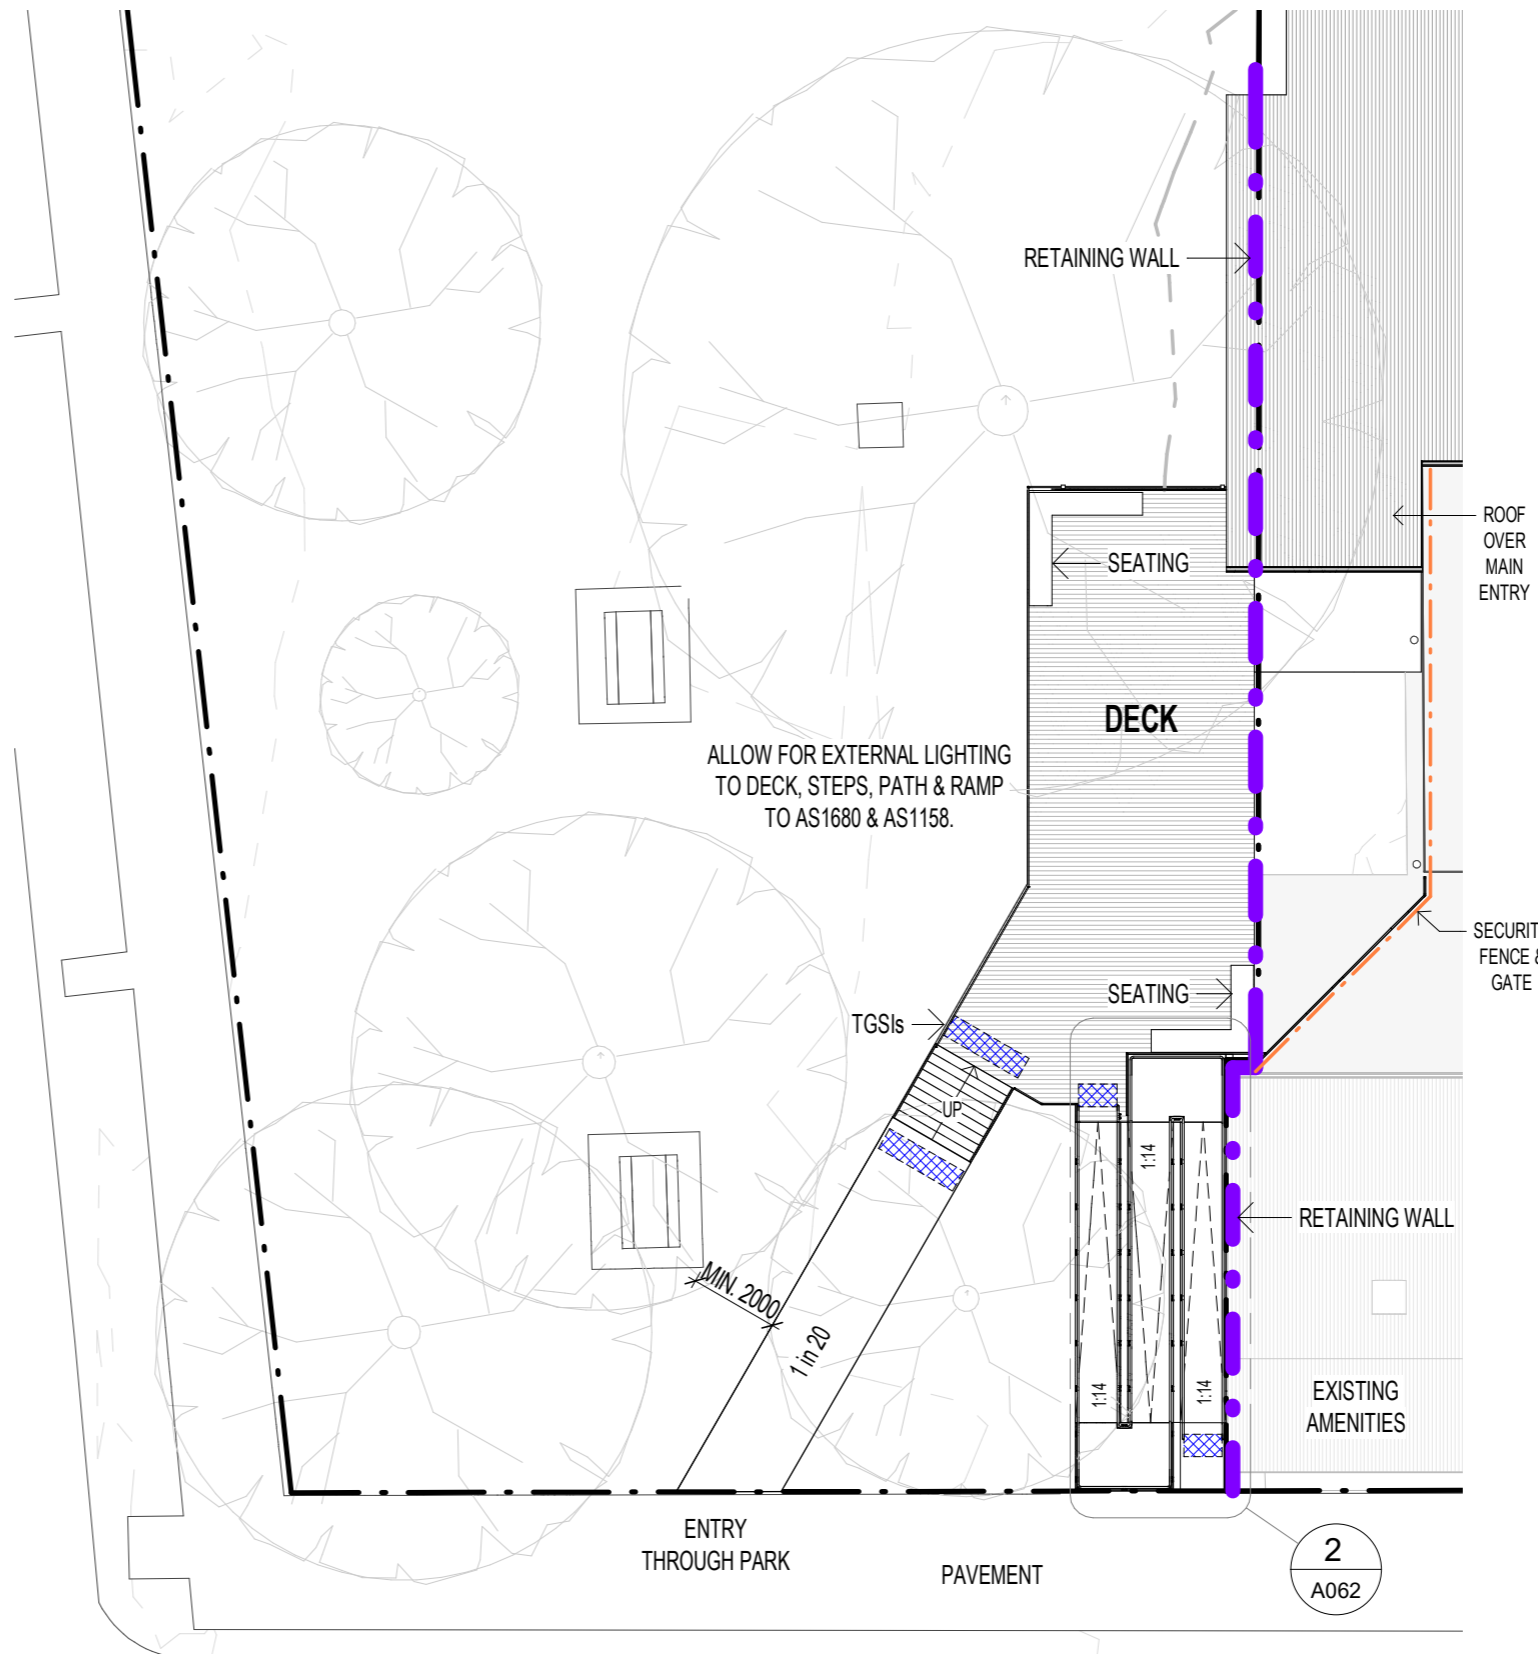

1 SITE LAYOUT - BLOORE PARK
1:200

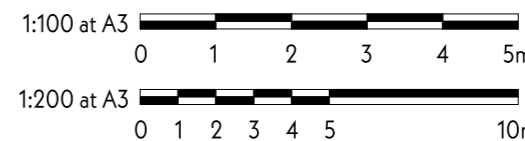

BARCODE



NOTE: Do not scale from this drawing. Figured dimensions to be taken in preference to scaled dimensions. Verify all dimensions on site before commencing work or making shop drawings. Report any discrepancies to the architect.

IF IN DOUBT, ASK.

AMENDMENTS

Issue	Date	Subject	By
A	210929	FOR CLIENT PRE-TENDER REVIEW	CCP

FOR CLIENT PRE-TENDER REVIEW

CLIENT

KYOGLE COUNCIL



SITE

KYOGLE AQUATIC CENTRE,
WYANGARIE ST,
KYOGLE NSW 2474

PROJECT

AQUATIC CENTRE UPGRADES

TITLE

EXTERNAL WORKS - BLOORE PARK

CP - ARCHITECTS

PO BOX 4349, GUMDALE, QUEENSLAND
4154
T: 0401 472 020
E: chris@cp-architect.com.au
ABN: 53 353 160 484

DRAWN: JJA APPROVED: CCP

SCALE @ A3: As indicated DATE: 210929 SIZE: A3

CONTRACT No. RFT-10014831 SHEET 12 of 38

PROJECT No. CP1923-K DRAWING No. SK A062 ISSUE: A