


PROPOSED CARPORT
22m x 4.9m

POSTS AT
5.4m CENTRES

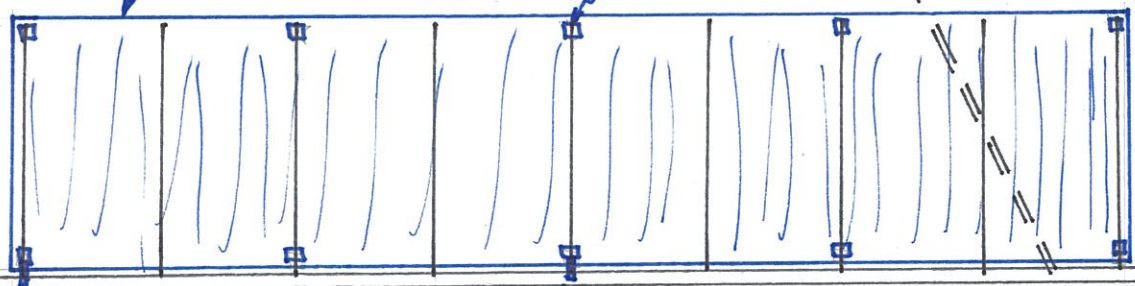


DOWN PIPE TO GUTTER DOWN PIPE TO GUTTER
RETAINING WALL ON BOUNDARY (APPROX)


STORM

SEWER

PLAN
PROPOSED CARPORT
COUNCIL CHAMBERS
SCALE 1:150
6/4/16

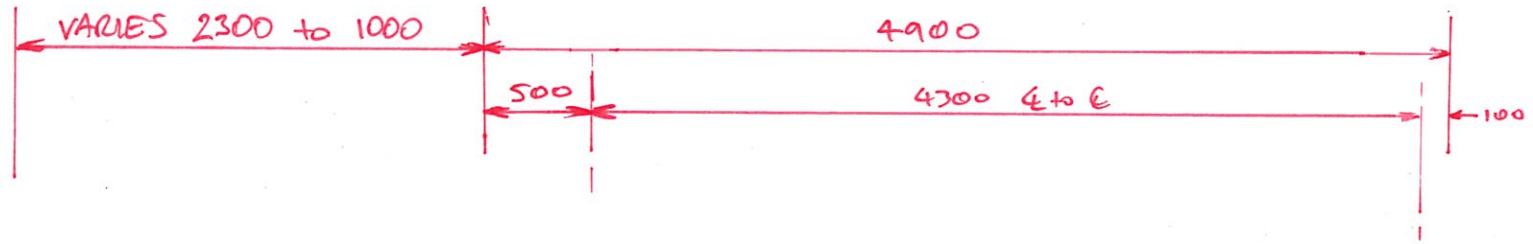

BOUNDARY

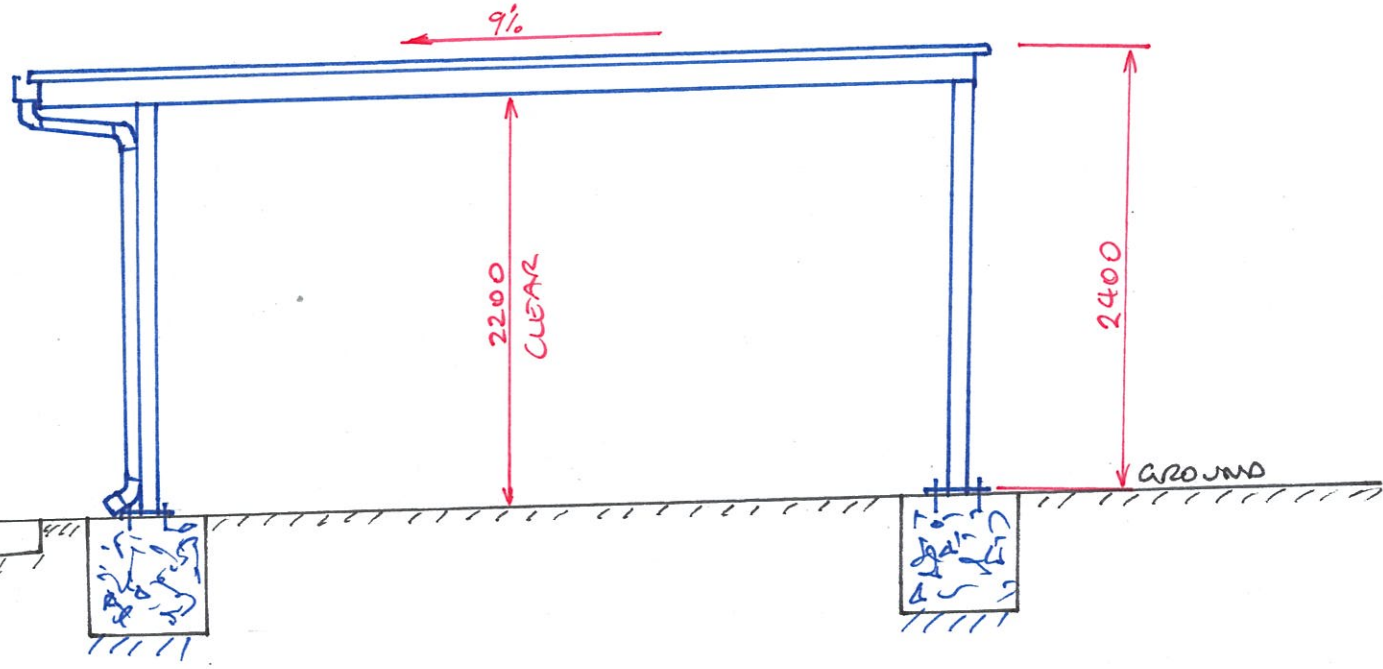

ELEVATION
 PROPOSED CARPORT
 COUNCIL CHAMBERS
 SCALE 1:400
 6/4/16