

PLAN

door & windows list

type	mark	size(mm)		Qty.	remark
		W	H		
door	M1	1800	2000	1	
windows	C1	900	900	1	

PROPOSED WEIGHTBRIDGE OFFICE.


KYOULE.

not to scale. sheet 1 of 4.


05/12/13

Ref 2013/68.

APPROVED	DESIGNED	SHEET	CLIENT
CHECKED	DRAWN	TITLE	PROJECT
		PLAN	3.15x3.15x2.4m
		VERSIONS	SHT. NO. JG-01
			00

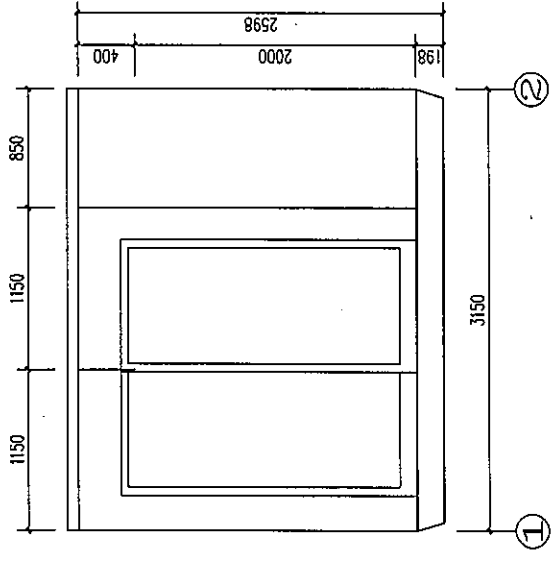

AXES ELEVATION A


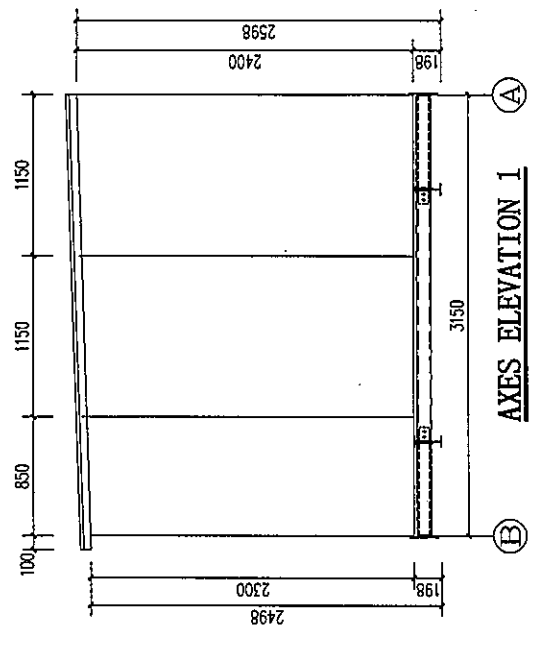


AXES ELEVATION 1

PROPOSED WEIGHBRIDGE OFFICE.
 KYOGALE. not to scale.

Sheet 2 of 4

CLIENT	PROJECT		3. 15mX3. 15mX2. 4m	
APPROVED	DESIGNED	SHEET	SHT. NO.	JG-04
CHECKED	DRAWN	TITLE	VERSIONS	00
			ELEVATION	

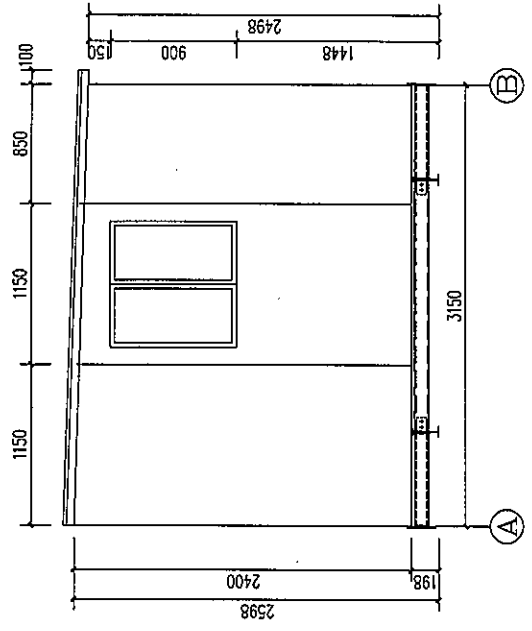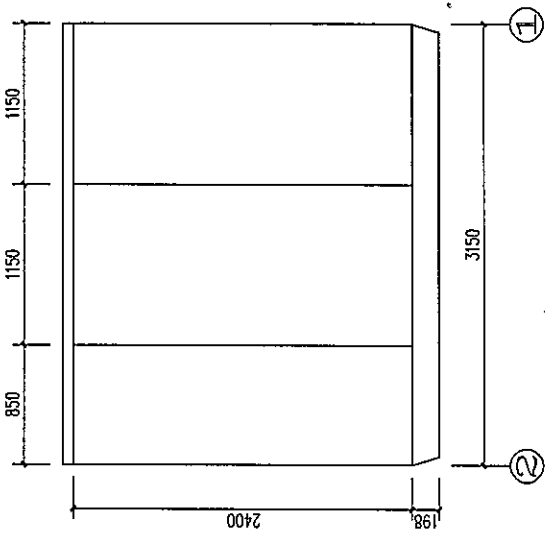

PROPOSED WEIGHBRIDGE OFFICE
 KYOGLE. not to scale

Sheet 3 of 4

APPROVED	DESIGNED	SHEET	CLIENT
CHECKED	DRAWN	TITLE	PROJECT
			3.15m x 3.15m x 2.4m
			ELEVATION
		SHT. NO.	VERSIONS
		10-04	00

1040X50 roof sandwich panel



1150X50 wall sandwich panel

1150X50 wall sandwich panel

- M4 X38 tapping screw
- 18mm plywood
- C80 X40 X2 (2#)
- H198 X99 X4.5 X7 (1#)

H198 X99 X4.5 X7

3150

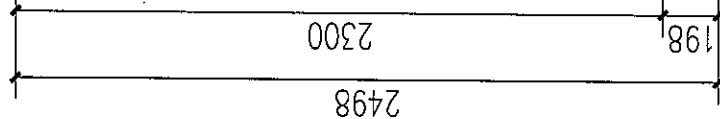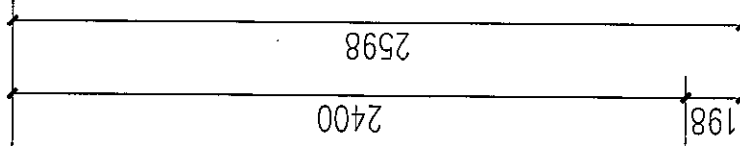


PROPOSED WEIGHBRIDGE OFFICE 1-1

not to scale.

KYOGLU

Sheet 4 of 4

APPROVED	DESIGNED	SHEET	CLIENT
CHECKED	DRAWN	TITLE	PROJECT
			3.15mX3.15mX2.4m
			SHT. NO. JT-02
			VERSIONS 00

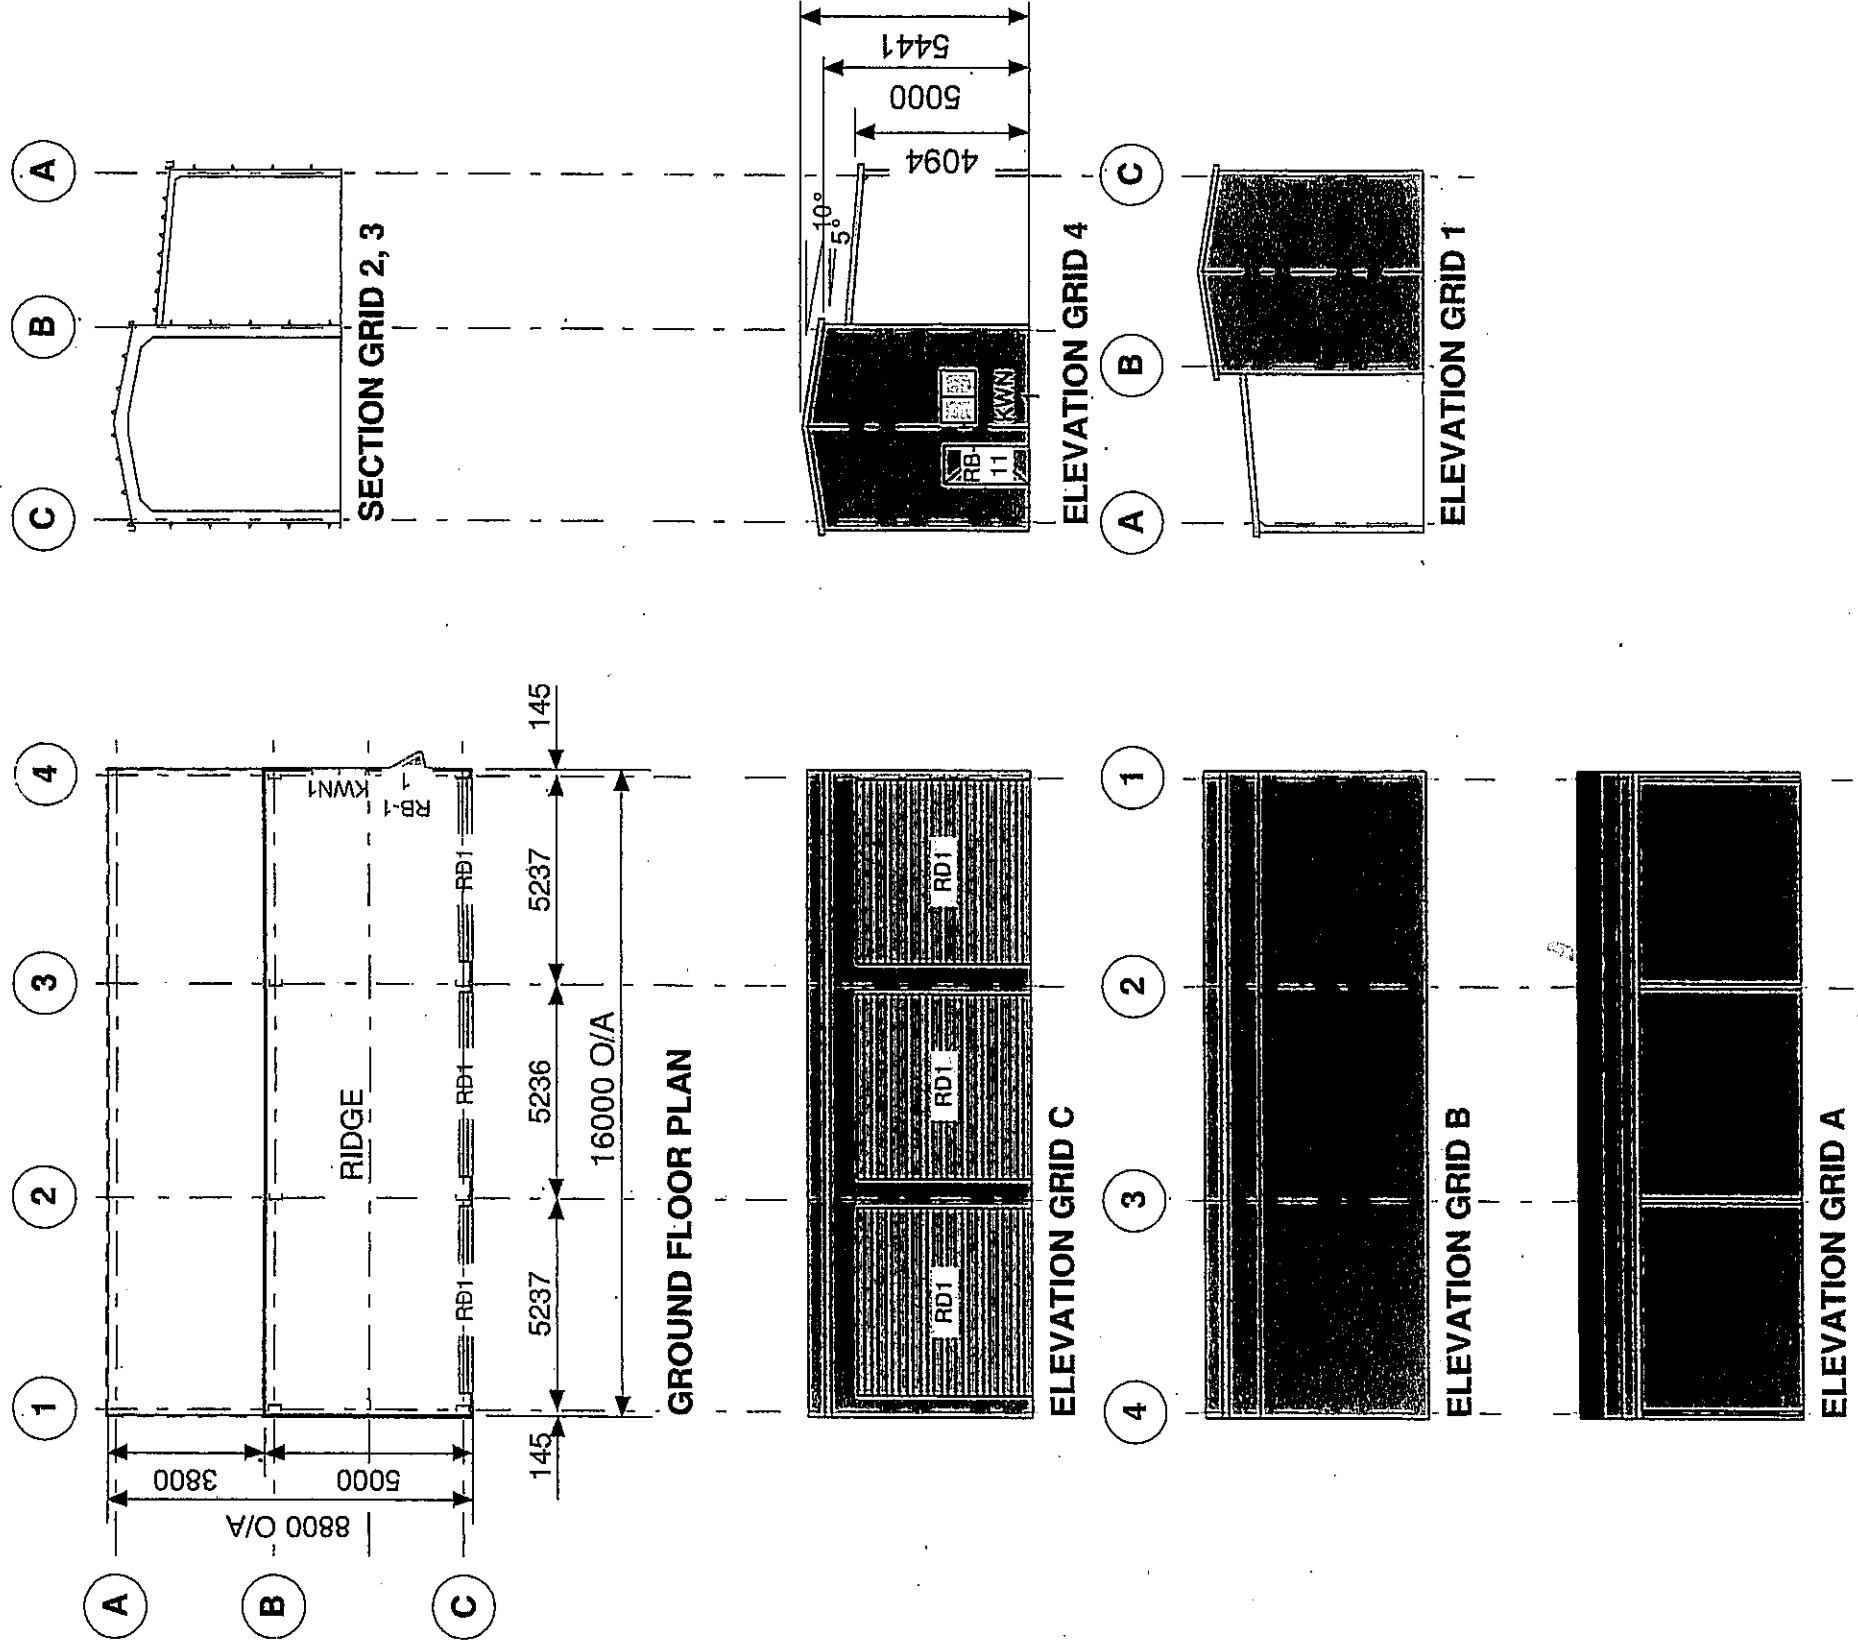

PROPOSED WASTE PROCESSING & RECOVERY FACILITY.

KYOGLLE LANDFILL & WASTE MANAGEMENT FACILITY.

- NB: Building to be surrounded by a 2m. sealed and bunded area.
- : Design maybe altered to incorporate roller doors on internal wall.
 - : Plan is conceptual
 - : Not to scale but dimensions accurate.
 - : 05/12/13 Ref 2013/68