



**APEX PARK NOTES**

- 01. Picnic facilities (southern shelter includes a BBQ)
- 02. Playground
- 03. Outdoor fitness equipment station
- 04. Drainage channel
- 05. Pullover bay

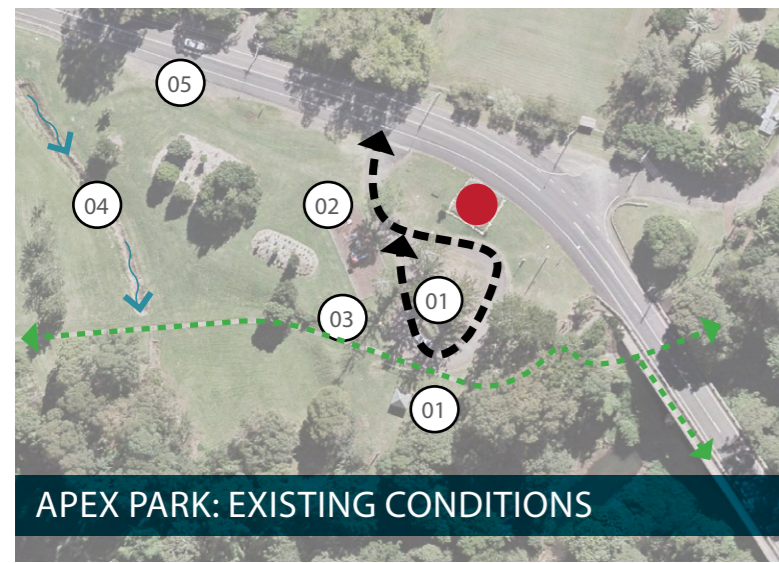

- Existing 'The Rainforest Walk' bush trail
- Secondary car park and picnic area
- Cricket practice nets
- Synthetic cricket pitch
- Canteen
- Caravan park showers and amenities
- Caravan park ex-caretakers house
- Public amenities building
- Cricket oval access and primary car park
- Caravan park driveway access
- Pedestrian underpass beneath road bridge connecting into Apex Park and the existing cycle path network (travelling west of Summerland Way)

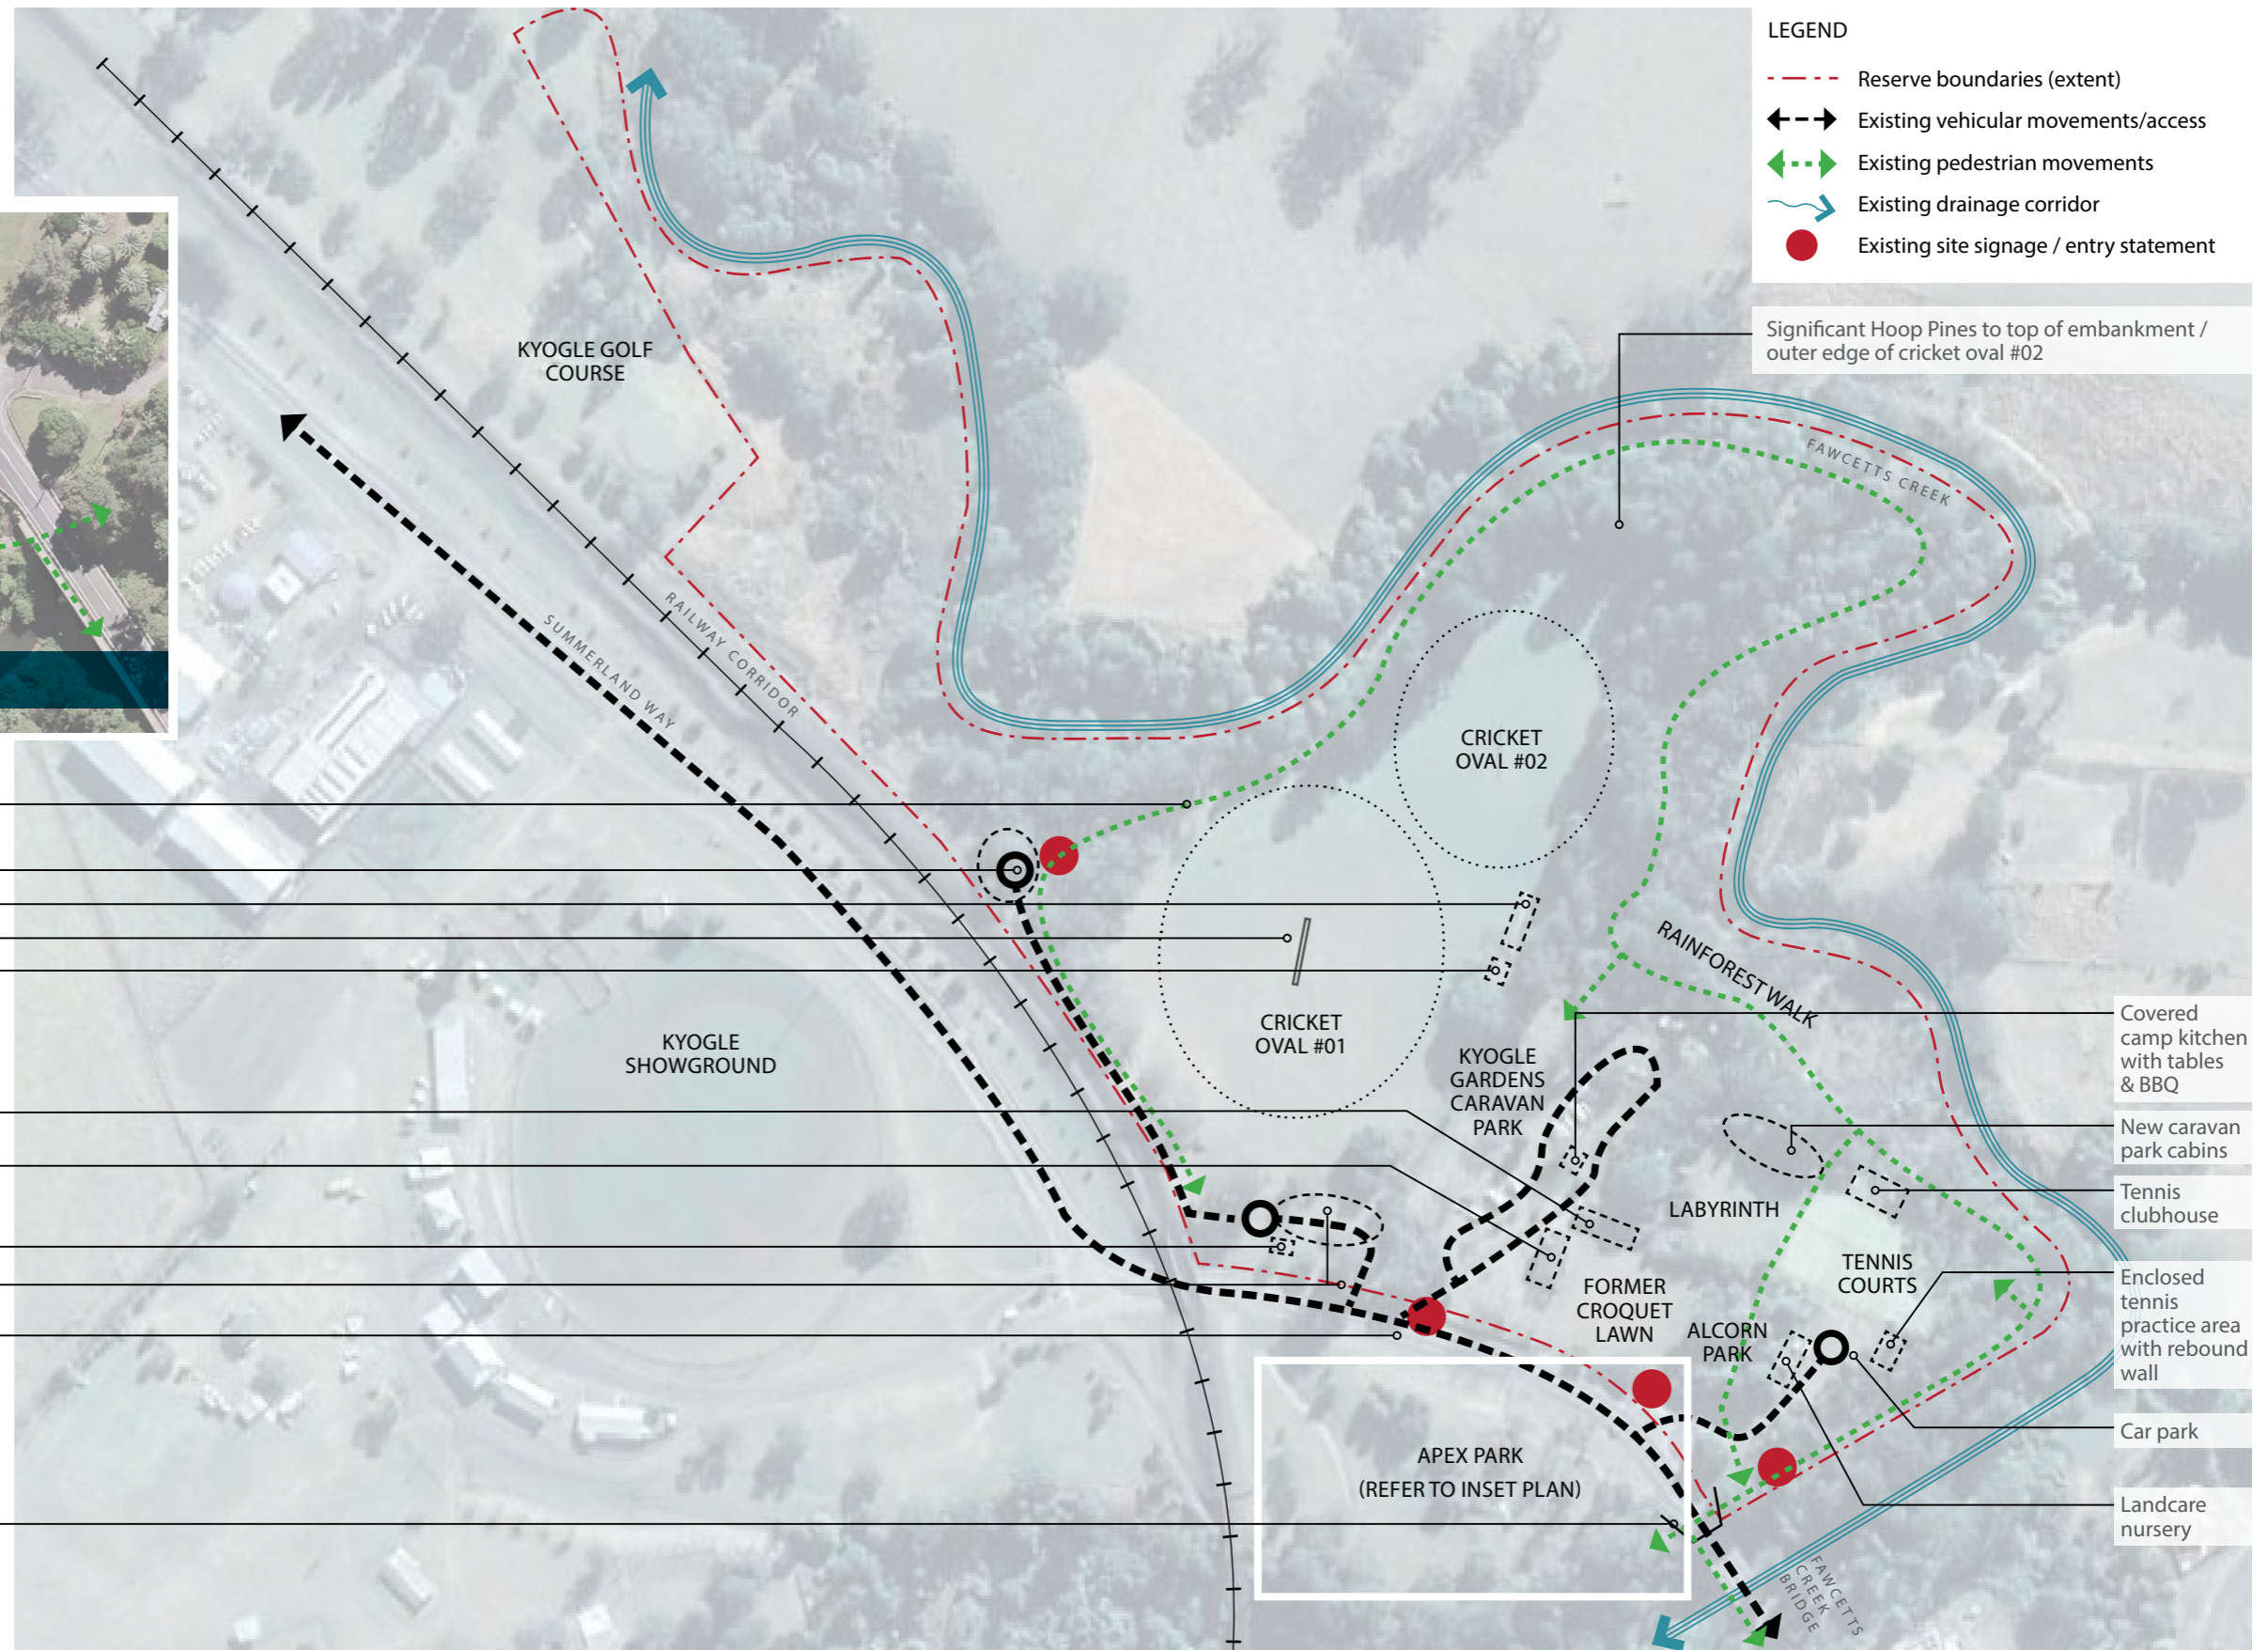

**LEGEND**

- - - Reserve boundaries (extent)
- - - Existing vehicular movements/access
- - - Existing pedestrian movements
- ~ ~ ~ Existing drainage corridor
- Existing site signage / entry statement

Significant Hoop Pines to top of embankment / outer edge of cricket oval #02

- Covered camp kitchen with tables & BBQ
- New caravan park cabins
- Tennis clubhouse
- Enclosed tennis practice area with rebound wall
- Car park
- Landcare nursery

# SUPPORTING MASTER PLAN

KYOGLE RECREATION RESERVE

EXISTING CONDITIONS



**Drawing Details**

Site name: Kyogle Recreation Reserve

Scale: 1:500 at A3









Date: 20 August 2020

Sheet: 1 of 2

NORTH



**LEGEND**

-  Proposed vehicular movements/access
-  Existing pedestrian movements
-  Proposed pedestrian movements
-  Provide distinctive entry statements using treatments that clearly sign and mark entries to assist with wayfinding to key destinations within the reserve
-  Proposed pedestrian entry statement / threshold including wayfinding signage
-  Potential arbor / trellis structure
-  Potential pontoon / boardwalk (locations are shown indicatively)
-  Proposed fencing

Upgrade existing rainforest / botanical garden trail into an interpretation and art trail. This trail could incorporate sculptures and artworks created by local artisans and/or nature play elements. Update existing signs and provide additional botanical name signage along trail.

Investigate the addition of 3-phase power supply within the reserve to accommodate the needs of future events within this large open space area (which could be shared with the cricket club)

Plant a second Fig tree to mark the pedestrian entry to the oval (dashed circle shows location of existing tree)

Formalise parking for cricket oval with sealed finish and delineated car parking bays

Retain existing caravan park amenities building (refurbish where required)


Renovate existing caravan park building to provide additional accommodation option on the first floor and a common area / camp kitchen on the ground floor.

Investigate future expansion of caravan park into the former croquet lawn area. Optional location for a wedding ceremony lawn with supporting infrastructure (e.g. a gazebo, rotunda, wedding arch, etc.)

Retain existing playground and fitness station within Apex Park. Provide shade cover over both spaces.

Future extension of Alcorn Park

Opportunity for a mural on existing underpass wall

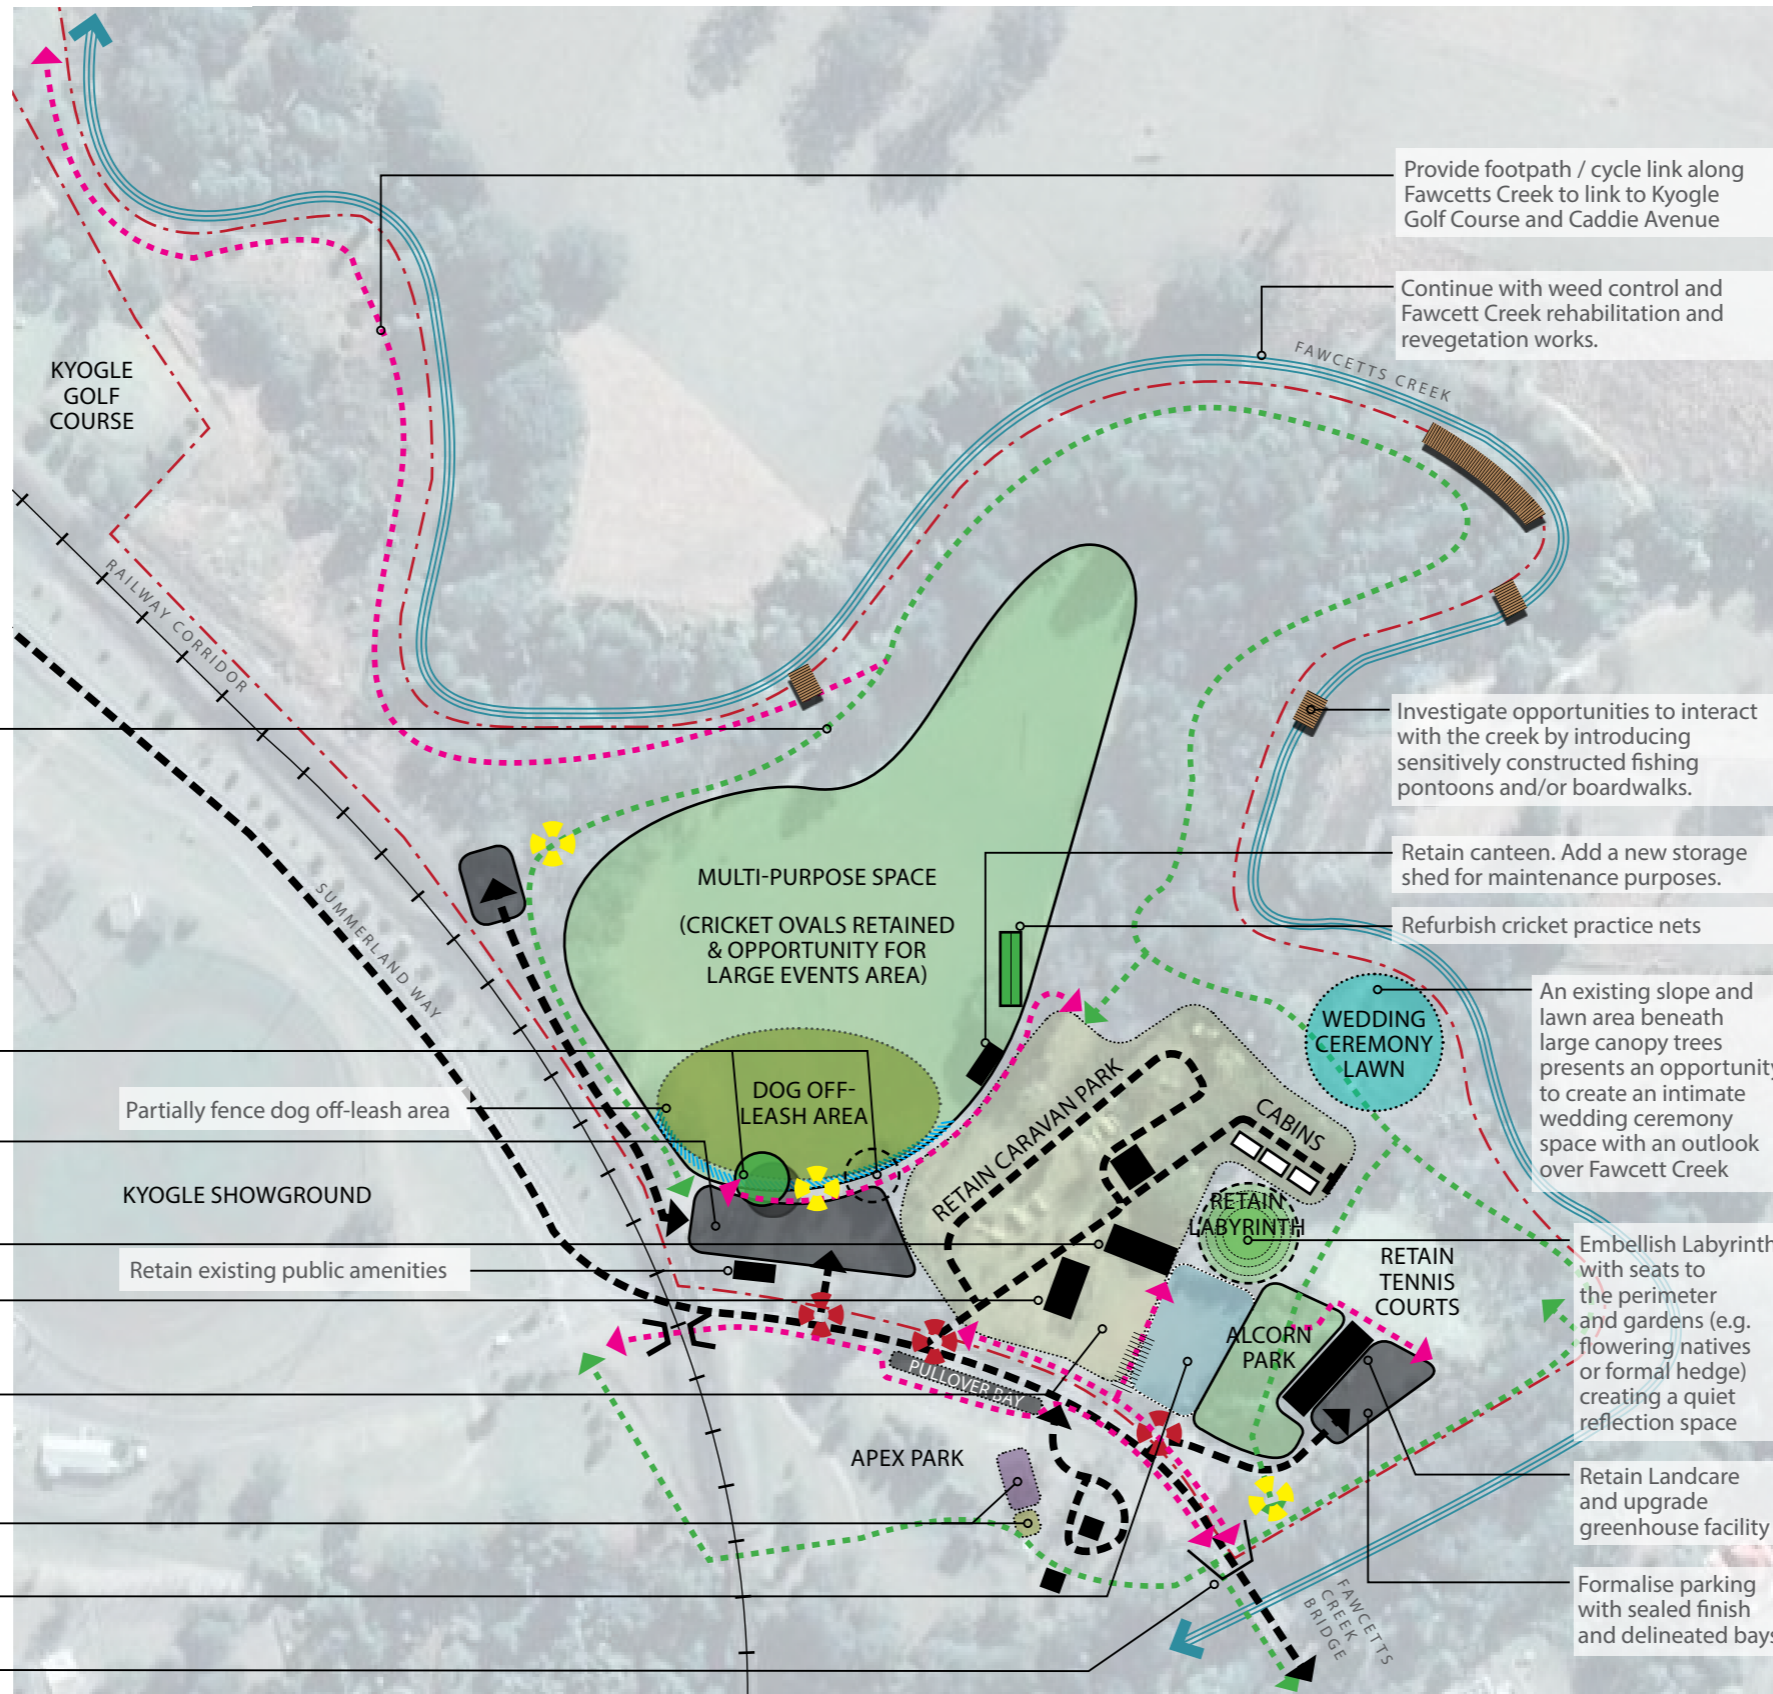

**EXEMPLAR IMAGES:**



Example of a sculpture trail from Maroochy Regional Bushland Botanic Garden



Example of integrated art within a bench provided on a trail in Boondall Wetlands. Example of nature play elements along a trail walk (photo by trendingdecor.info)



Wedding ceremony lawn nestled into the rainforest setting along Fawcetts Creek (photo by Brisbane Wedding Decorators)



Example of a trellis / arbor structure with flowering climbers (photo on left: original source unknown)



Example of a boardwalk made from FRP composite material

# SUPPORTING MASTER PLAN

KYOGLE RECREATION RESERVE

FINAL VERSION | 2020



**Drawing Details**

Site name: Kyogle Recreation Reserve

Scale: 1:500 at A3

Date: 20 August 2020

Sheet: 2 of 2

NORTH

