


This drawing is copyright and is the property of TransGrid. No part of this work may be copied, reproduced, altered or amended, stored in a retrieval system, or transmitted in any form or by any means without the prior permission in writing of TransGrid.

DOCUMENT FILENAME:

TransGrid  
2799385

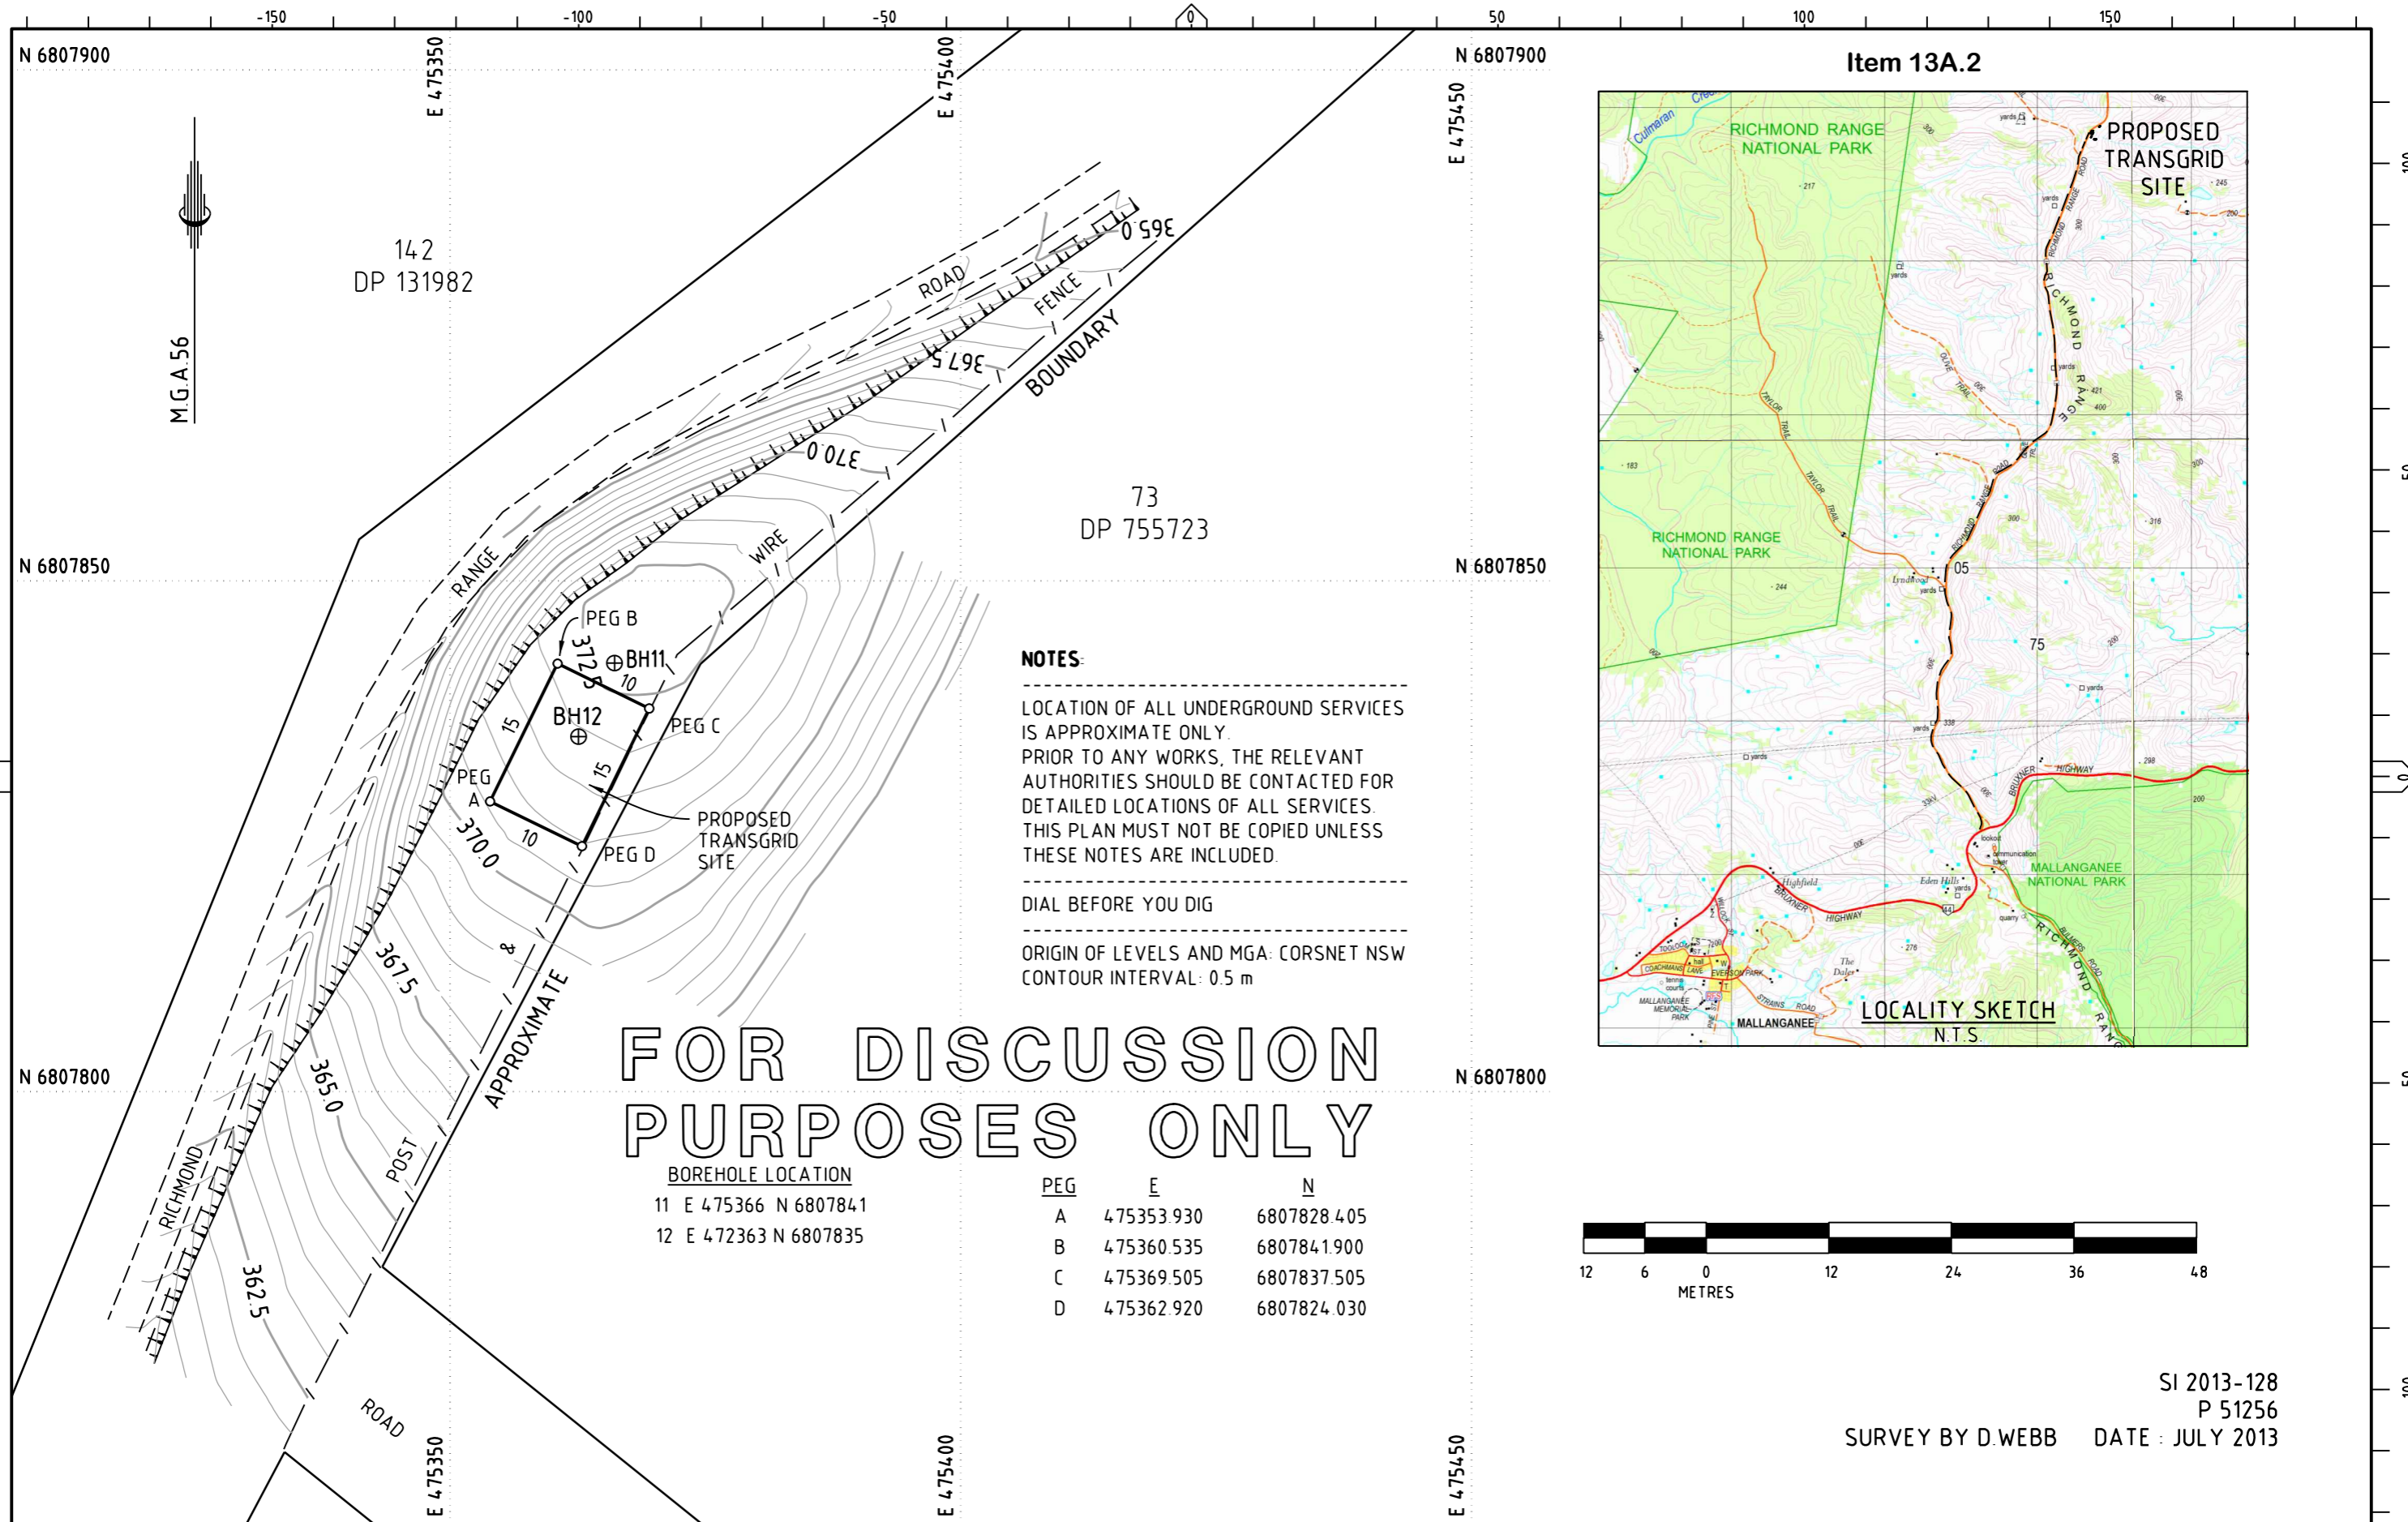

M.G.A. 56

142  
DP 131982

73  
DP 755723

**NOTES:**

LOCATION OF ALL UNDERGROUND SERVICES IS APPROXIMATE ONLY. PRIOR TO ANY WORKS, THE RELEVANT AUTHORITIES SHOULD BE CONTACTED FOR DETAILED LOCATIONS OF ALL SERVICES. THIS PLAN MUST NOT BE COPIED UNLESS THESE NOTES ARE INCLUDED.

DIAL BEFORE YOU DIG


ORIGIN OF LEVELS AND MGA: CORSNET NSW  
CONTOUR INTERVAL: 0.5 m

**FOR DISCUSSION  
PURPOSES ONLY**

**BOREHOLE LOCATION**

11	E 475366	N 680784.1
12	E 472363	N 6807835

PEG	E	N
A	475353.930	6807828.405
B	475360.535	6807841.900
C	475369.505	6807837.505
D	475362.920	6807824.030

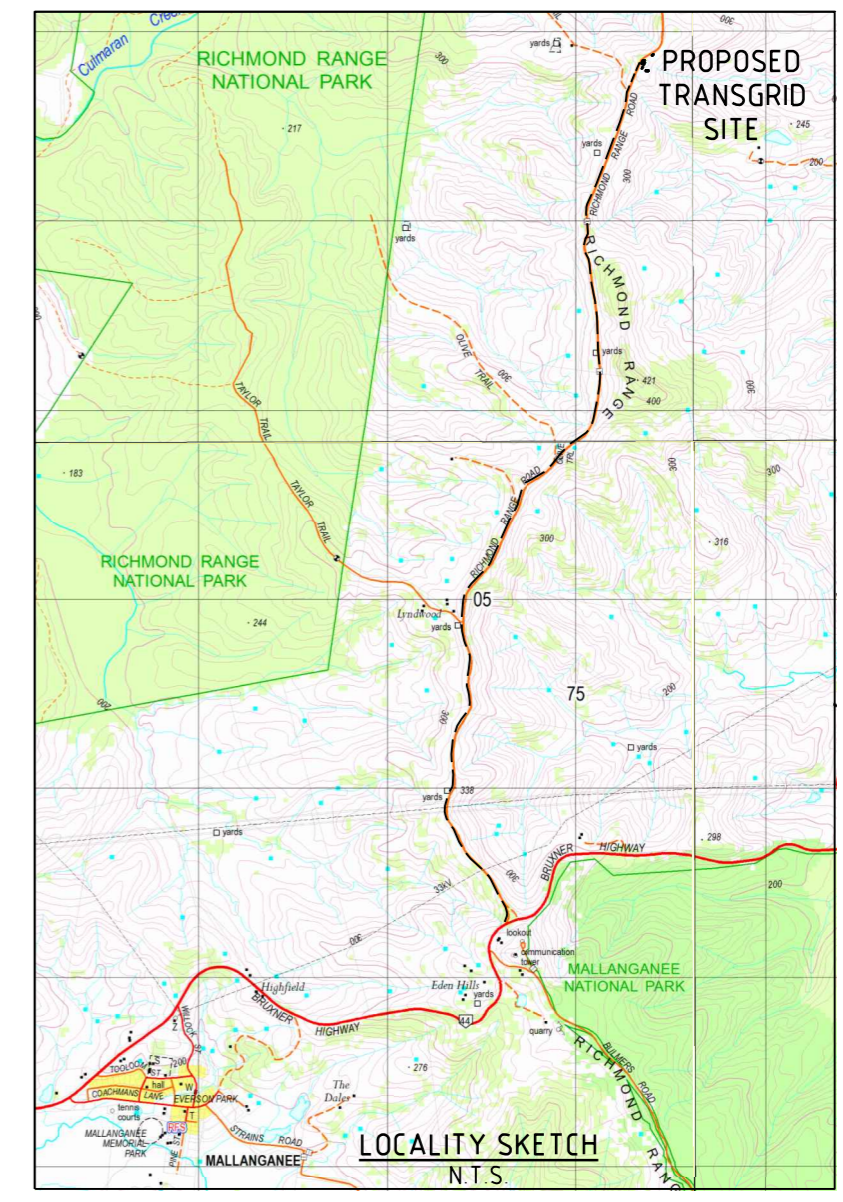

Item 13A.2

SI 2013-128  
P 51256  
SURVEY BY D.WEBB DATE: JULY 2013

AMENDED BY:      DATE:    - -

<p>DO NOT AMEND MANUALLY</p>	<table border="1"> <tr> <td>DRAWN</td> <td>DJM</td> <td>04-09-13</td> </tr> <tr> <td>REVIEWED</td> <td>RCM</td> <td>??-??-14</td> </tr> <tr> <td>APPROVED</td> <td>RCM</td> <td>??-??-14</td> </tr> </table>	DRAWN	DJM	04-09-13	REVIEWED	RCM	??-??-14	APPROVED	RCM	??-??-14	<table border="1"> <tr> <td>KKS CODING</td> <td>UZT</td> </tr> <tr> <td colspan="2">ORIGINAL DRAWING APPROVED BY:</td> </tr> <tr> <td colspan="2" style="text-align: center;">R.C. MARKHAM</td> </tr> <tr> <td colspan="2" style="text-align: center;">SURVEY MANAGER</td> </tr> <tr> <td colspan="2" style="text-align: center;">??-??-2014</td> </tr> <tr> <td colspan="2" style="text-align: center;">TENTATIVE</td> </tr> <tr> <td colspan="2" style="text-align: center;">DRAWING STATUS</td> </tr> </table>	KKS CODING	UZT	ORIGINAL DRAWING APPROVED BY:		R.C. MARKHAM		SURVEY MANAGER		??-??-2014		TENTATIVE		DRAWING STATUS		<p style="text-align: center;">© TransGrid</p> <p>SIMPKINS CREEK RADIO SITE OPEN SPACE, EASEMENTS, SITE SURVEYS DETAIL SURVEY AND PROPOSED LICENCE AREA WITHIN RICHMOND RANGE ROAD ENGINEERING SURVEY</p>
	DRAWN	DJM	04-09-13																							
	REVIEWED	RCM	??-??-14																							
APPROVED	RCM	??-??-14																								
KKS CODING	UZT																									
ORIGINAL DRAWING APPROVED BY:																										
R.C. MARKHAM																										
SURVEY MANAGER																										
??-??-2014																										
TENTATIVE																										
DRAWING STATUS																										
<p>REFERENCE DRAWINGS</p>	<p>SCALE: 1:600</p>	<p>A3</p>	<p>SKC-853960</p> <p>PREFIX NUMBER SHEET</p>	<p>00</p> <p>AMDT</p>																						
<p>PLOT ISSUE No:      PLOT ISSUE DATE:    - -</p>	<p>COPIED FROM:      SUPERSEDES:      SUPERSEDED BY:      INDEX CLASS'N 65-10</p>																									