


197

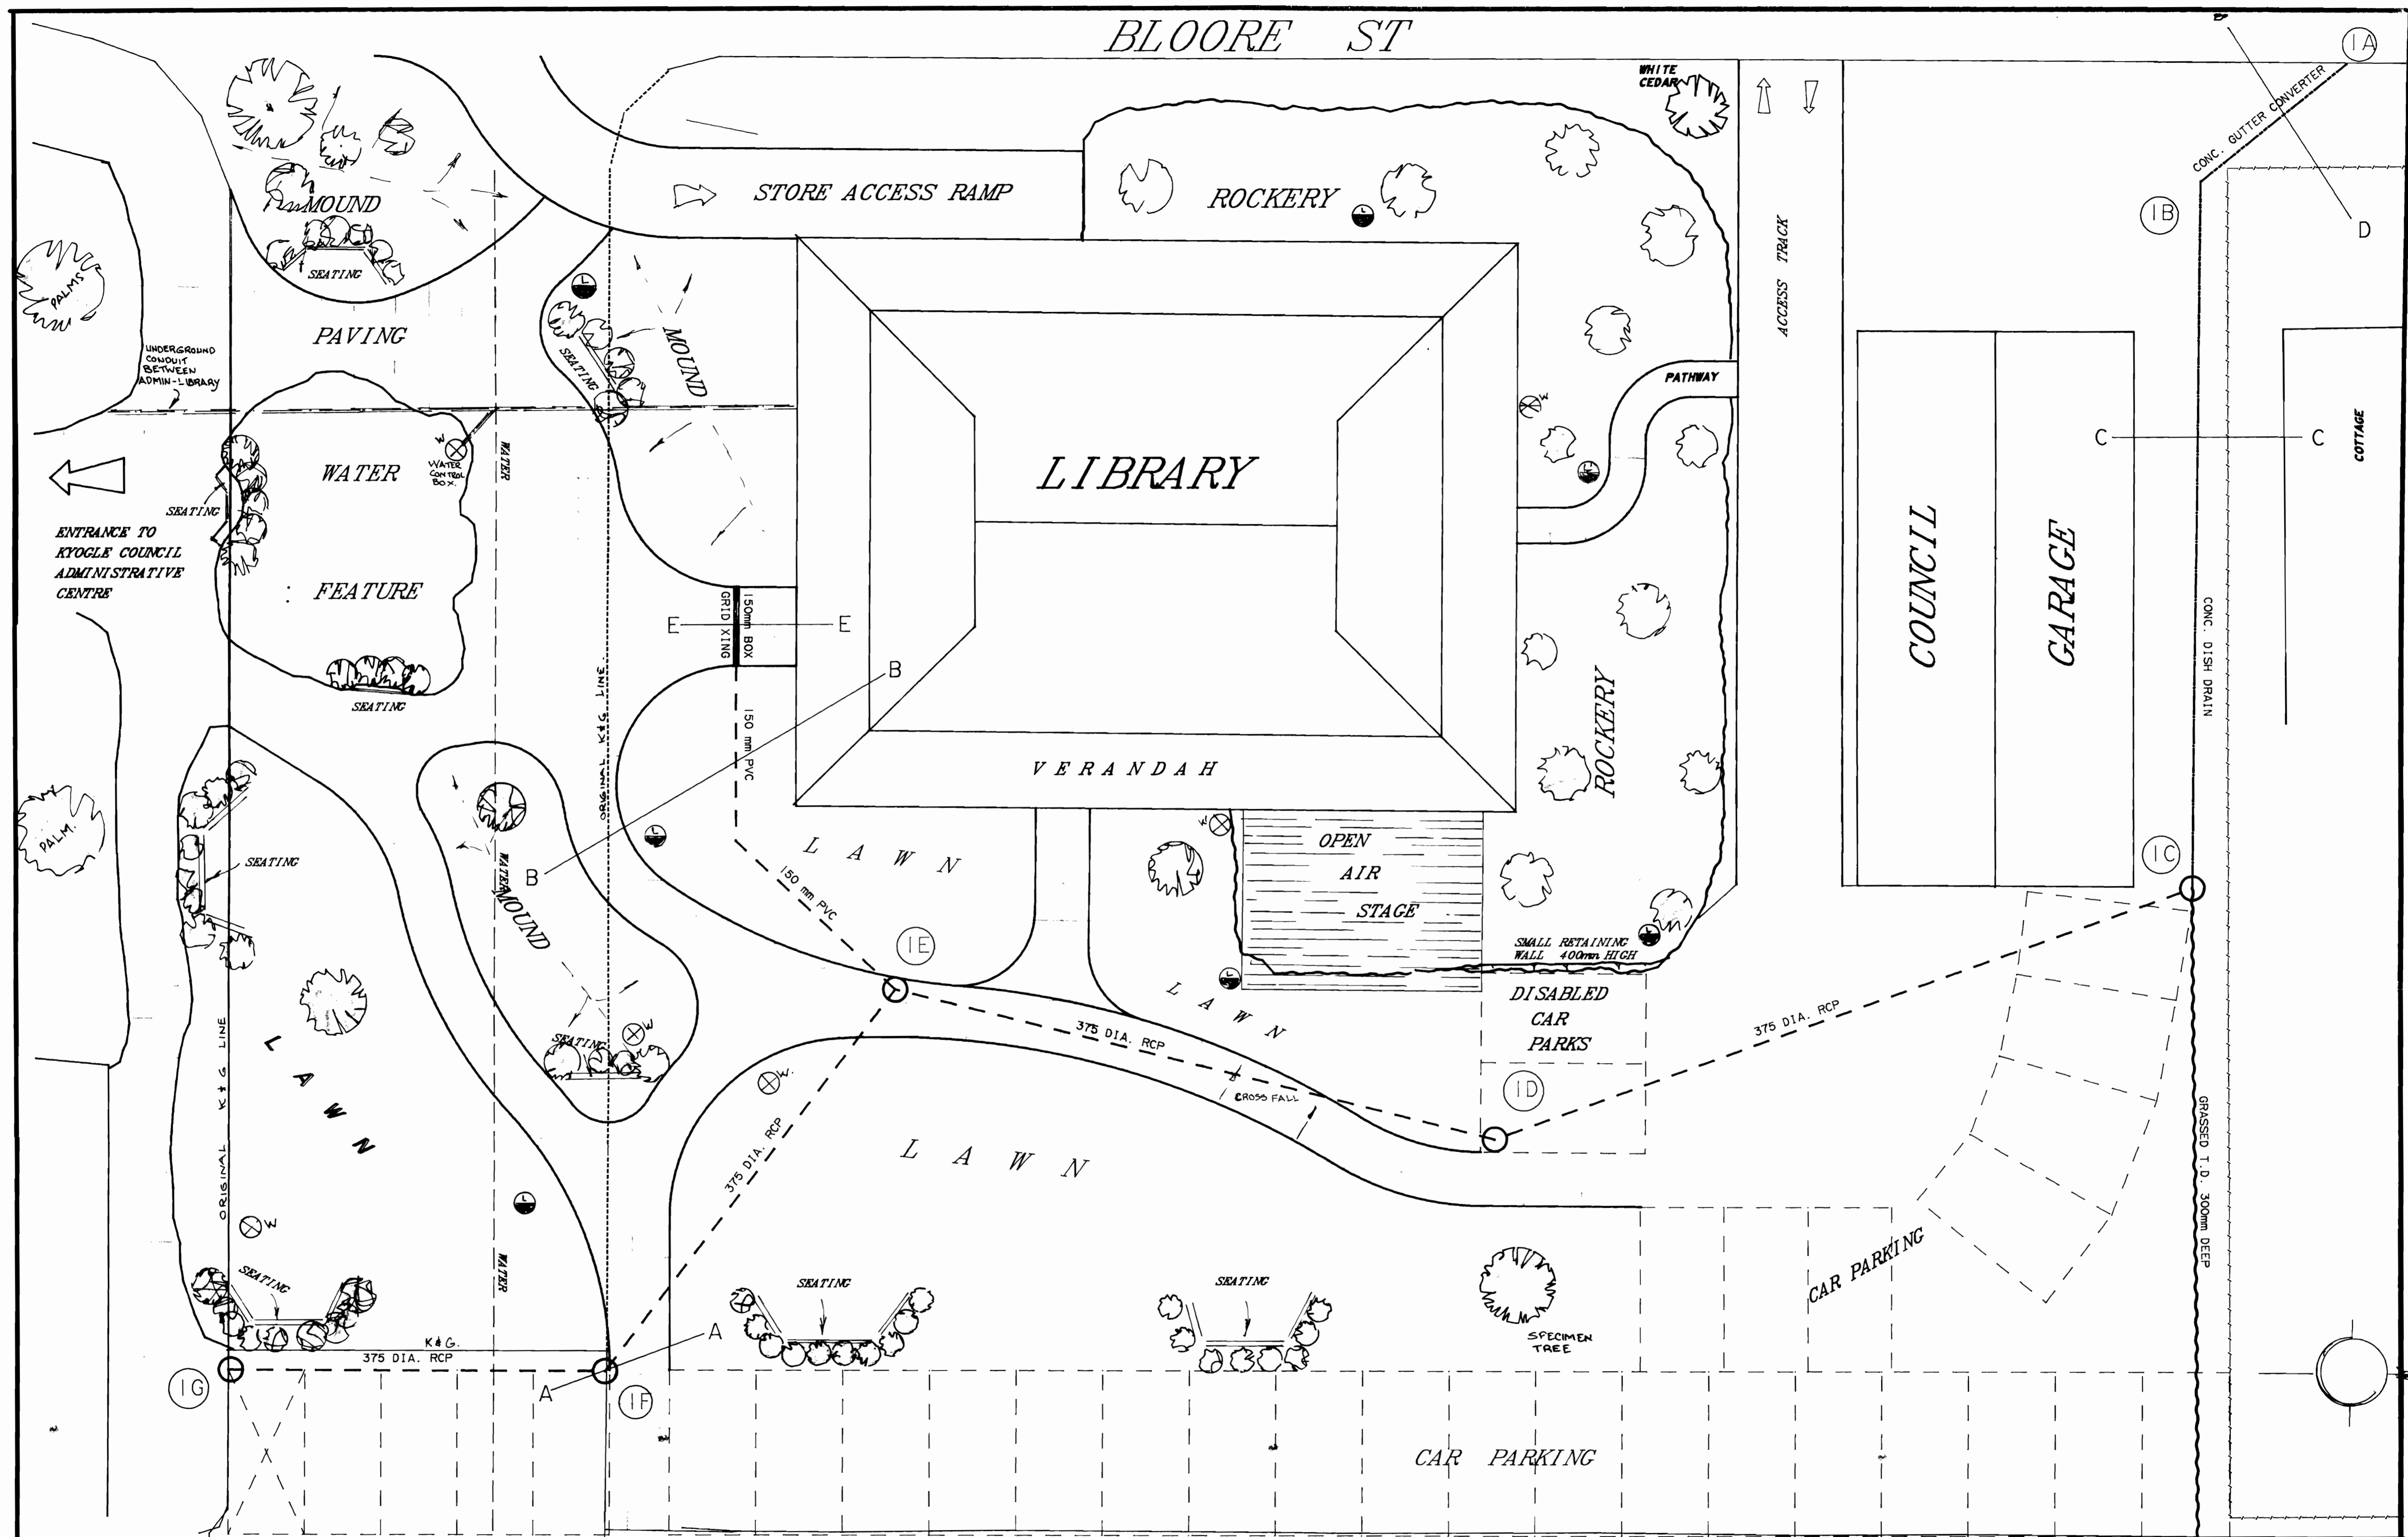

KYOGLE LIBRARY LANDSCAPE PLAN

R.R. 1: 100
 19.10.1993
 FIELD AND DESIGN
 G. LOVE & S. PUDSEY

CONSTRUCT CONC. BLOCK TO DIVERT WATER INTO TABLE DRAIN

⊙ GARDEN/LAWN LIGHTING
 ⊗ WATER SERVICE